



Sedum
 Waterproof Membrane
 Insulation
 Generic Deck


Existing Section A-A
 Scale: 1:10

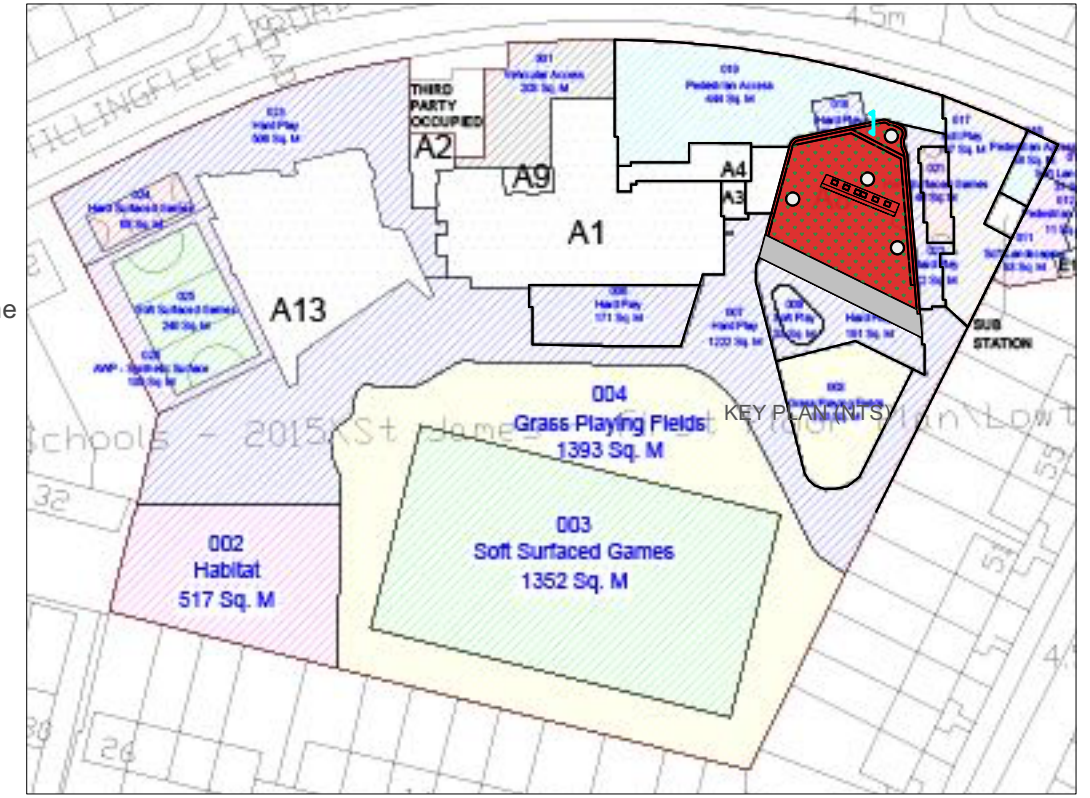

Key Plan (NTS)

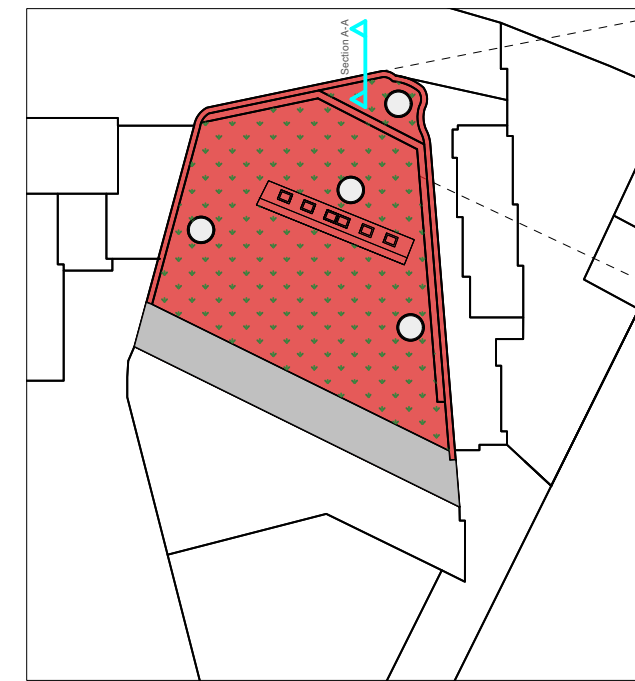

Key Plan (NTS)

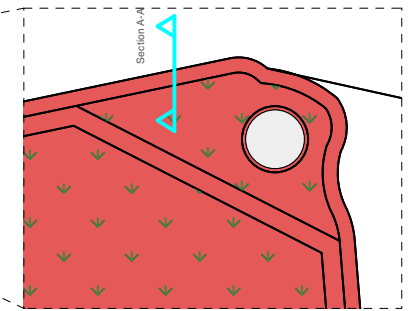

Key Plan (NTS)

EXISTING ROOF DETAILS SECTION A-A



Scale 1:10 @ A3



Suite 3, Sandford House,
 1b Claremont Rd, Teddington,
 TW11 8DH
 +44 (0)20 8943 5300
 www.kendallkingscott.co.uk

Do not scale this drawing

Project: **Lowther Primary School - Nursery Roof**

Client: **London Borough of Richmond Upon Thames**

Date: 06/03/2024
 Drawn: JI
 Purpose/Status: WORK IN PROGRESS

Scale: NTS
 Checked: NB
 Paper Size: ISO A3
 Filename: 240061 Lowther Primary.vwx

PO1 06/03/2024 JI NB Work in progress

Rev Date By Ap Note
 Drawing Title: **Existing Roof Details Section A-A**

Project Number/Drawing Number: **240061 - 3300**
 Check all dimensions and levels on site

Revision: **PO1**
 © Copyright

Only to be used on the site for which designed. The electronic transmission of designs/information contained in this drawing is carried out entirely at the User's risk and Kendall Kingscott Ltd. will have no liability for any errors or inaccuracies arising therefrom. The production of amended or updated information from the said designs/information by the User is entirely the responsibility of the User and Kendall Kingscott Ltd. shall have no responsibility in respect thereof whatsoever.