



1 Existing Section A-A
Scale 1:100

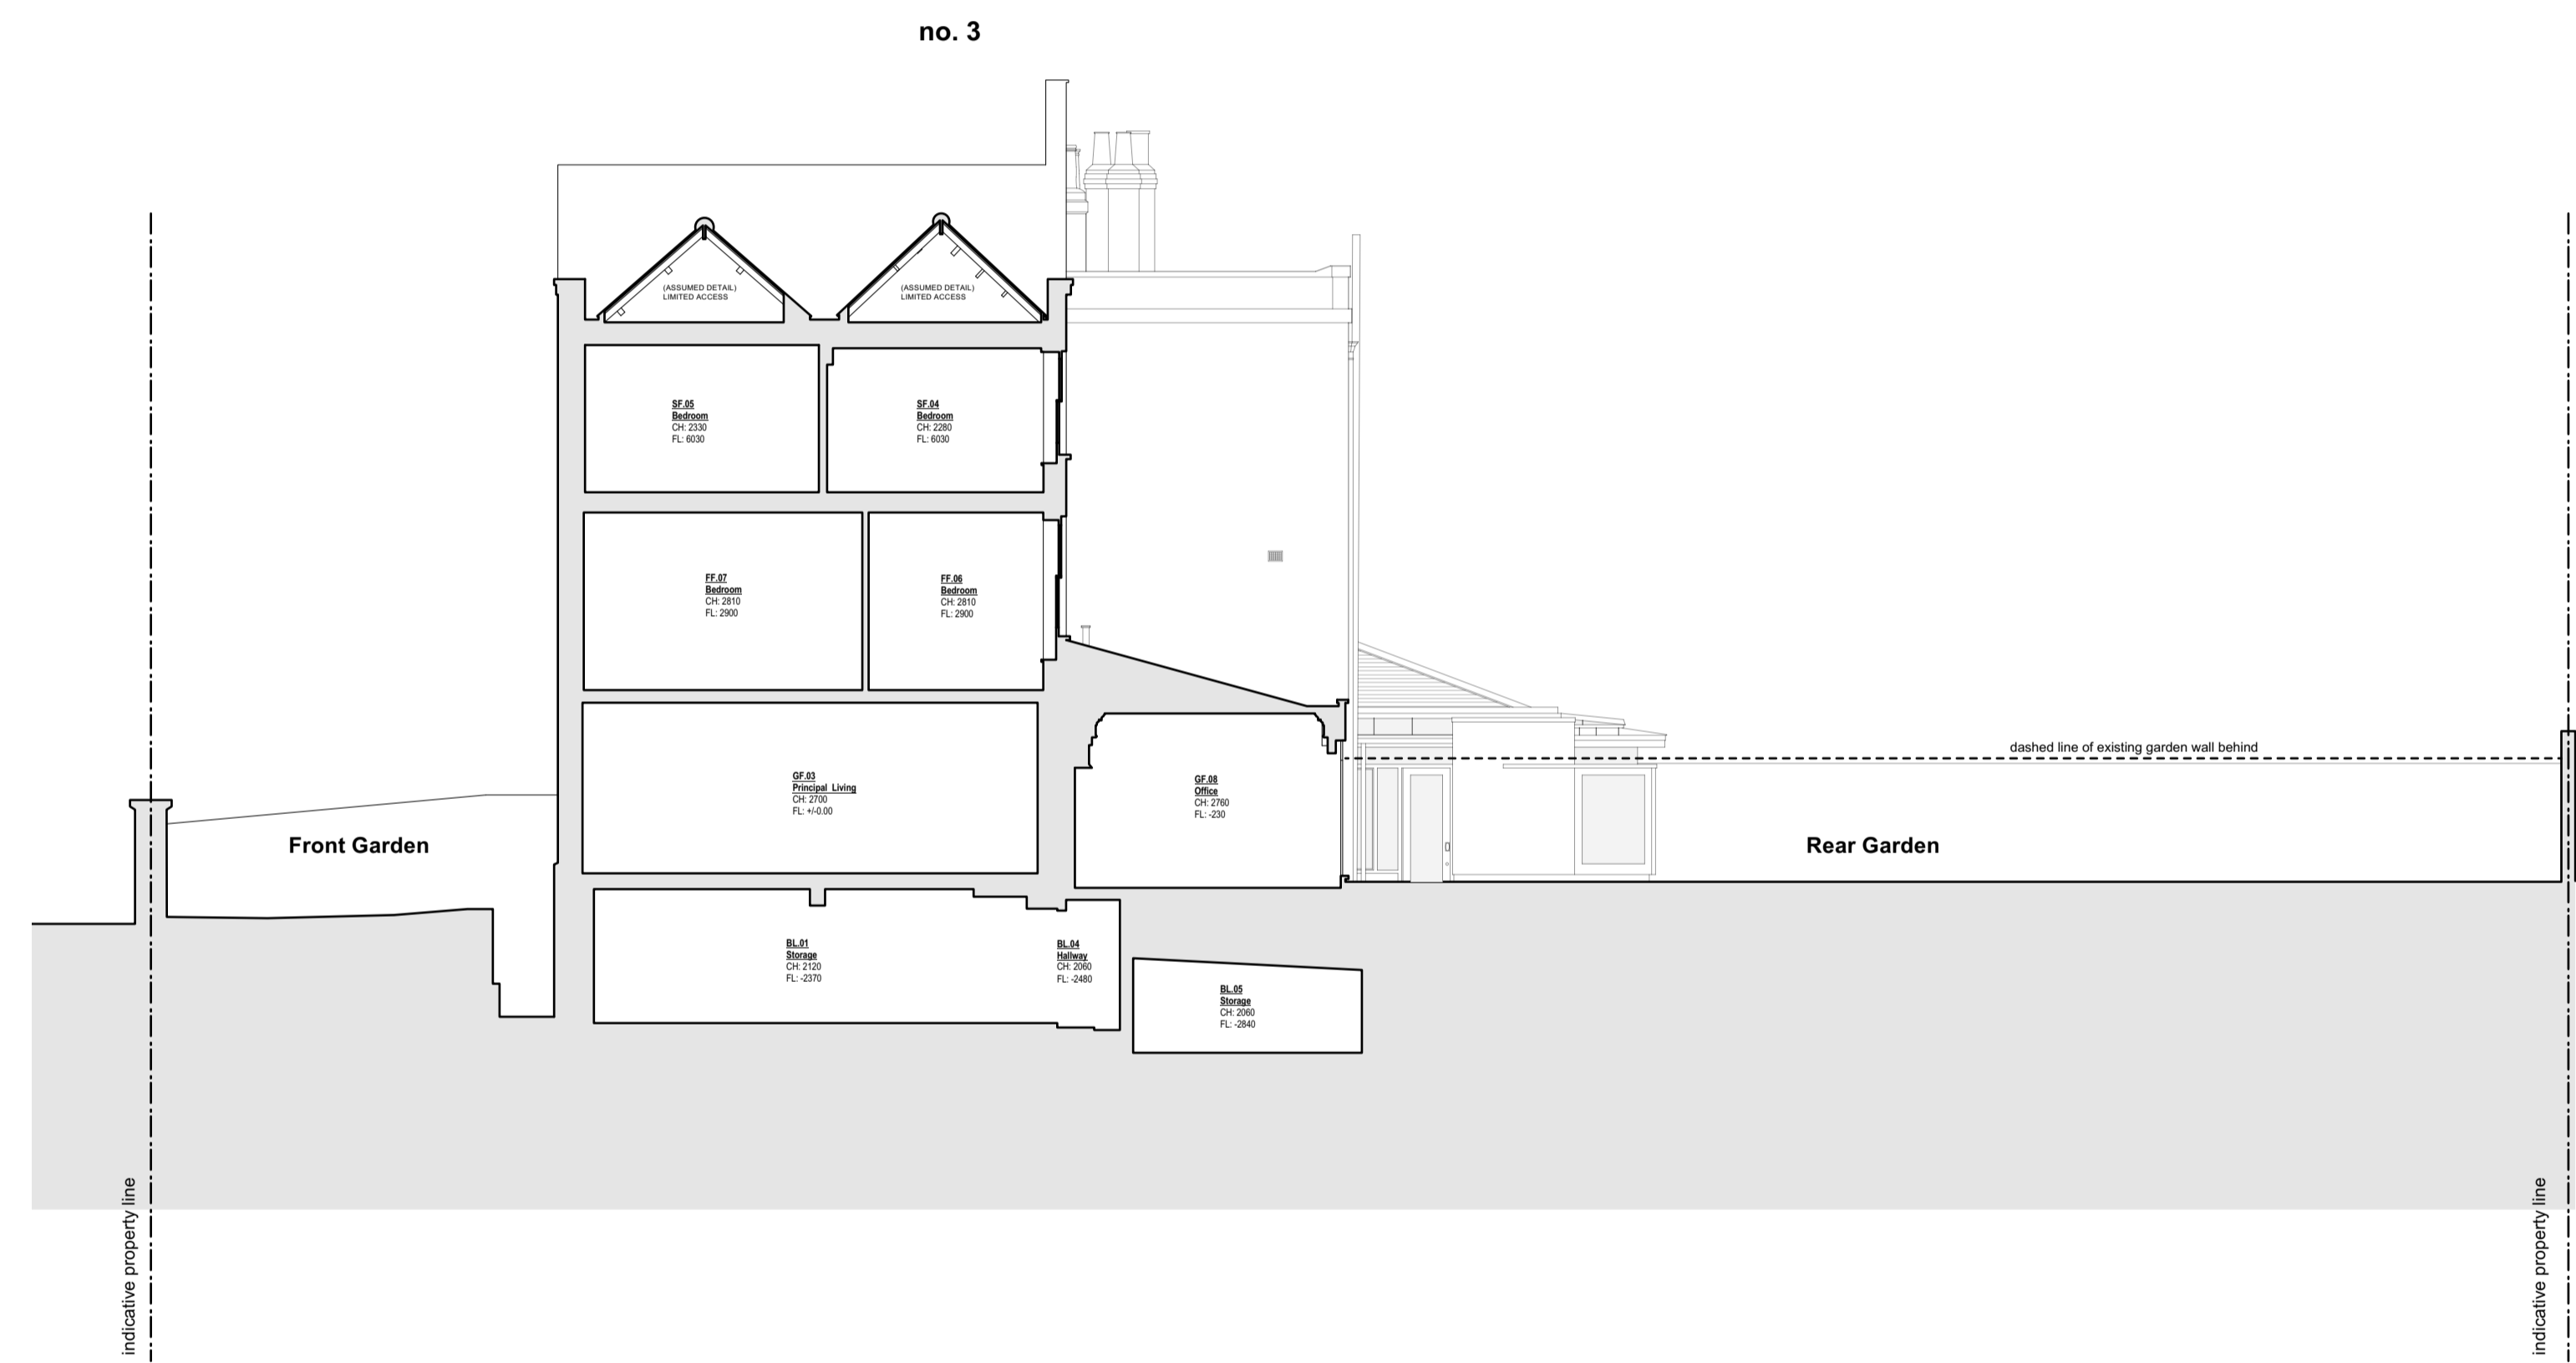

2 Existing Section B-B
Scale 1:100

GENERAL NOTES:
- ALL INTERNAL AND ROOF LEVELS TO FOLLOW DATUM 0.00mm AT GROUND FLOOR ENTRANCE.
- GROUND FLOOR ENTRANCE DATUM (0.00mm) CORRESPONDS TO THE 8.32m ON TOPOGRAPHIC SURVEY.

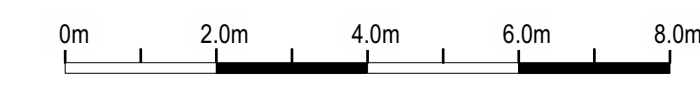

| | | | | | |
|---|------------|-------------------------------|---|-------------------|---|
| Rev: | Date: | Description: | Project: | | |
| * | 25.06.2024 | Issued to Client | 3 Montpellier Row Twickenham, TW1 2NQ | | |
| A | 25.07.2024 | Issued to Heritage Consultant | Dwg no: 2306 / PL.03 | | |
| B | 09.09.2024 | Issued to Planners | Drawing: | Existing Sections | |
| <small>NOTES: Do not scale from this drawing. All dimensions in millimeters. All dimensions to be checked on site. All omissions and discrepancies to be reported to the architect immediately. This drawing is © 3s Architects Interiors Commercial. Use of these drawings must be authorised by 3s.</small> | | | Date: | June 2024 | |
| | | | Scale: | 1:100@A1 | |
| C | PS | D | MM | Rev: | B |
| | | | <small>T +44 (0)20 8332 99 66 F -91 W www.3s-ad.com E info@3s-ad.com 63F Sandycombe Road, Richmond-upon-Thames, TW9 3EP</small> | | |