

REV DATE DESCRIPTION

LEGEND

-  Category U
-  Category A  
Trees of high quality
-  Category B  
Trees of moderate quality
-  Category C  
Trees of low quality
-  RPA using formula in accordance with BS5837:2012
-  Existing building
-  Proposed building / extension
-  Trees to be removed
-  Location of Protective Fencing

LOCATIONS ARE APPROXIMATE.

PROJECT

3 Montpelier Gardens, Twickenham

TITLE

TPP01 - Tree Protection

CLIENT

-

DATE

02/09/24

SCALE


1:150 @ A3



info@holtarb.co.uk  
07886 653388  
www.holtarb.co.uk

Trees categorised in accordance with BS5837:2012 "Trees in relation to design, demolition and & } • d ~ & ^ a / A & [ [ ^ } • Ä

The original of this drawing was ] ! [ a ~ & ^ a / A & [ [ ^ } • Ä [ ] [ & @ [ { ^ copy should not be relied upon

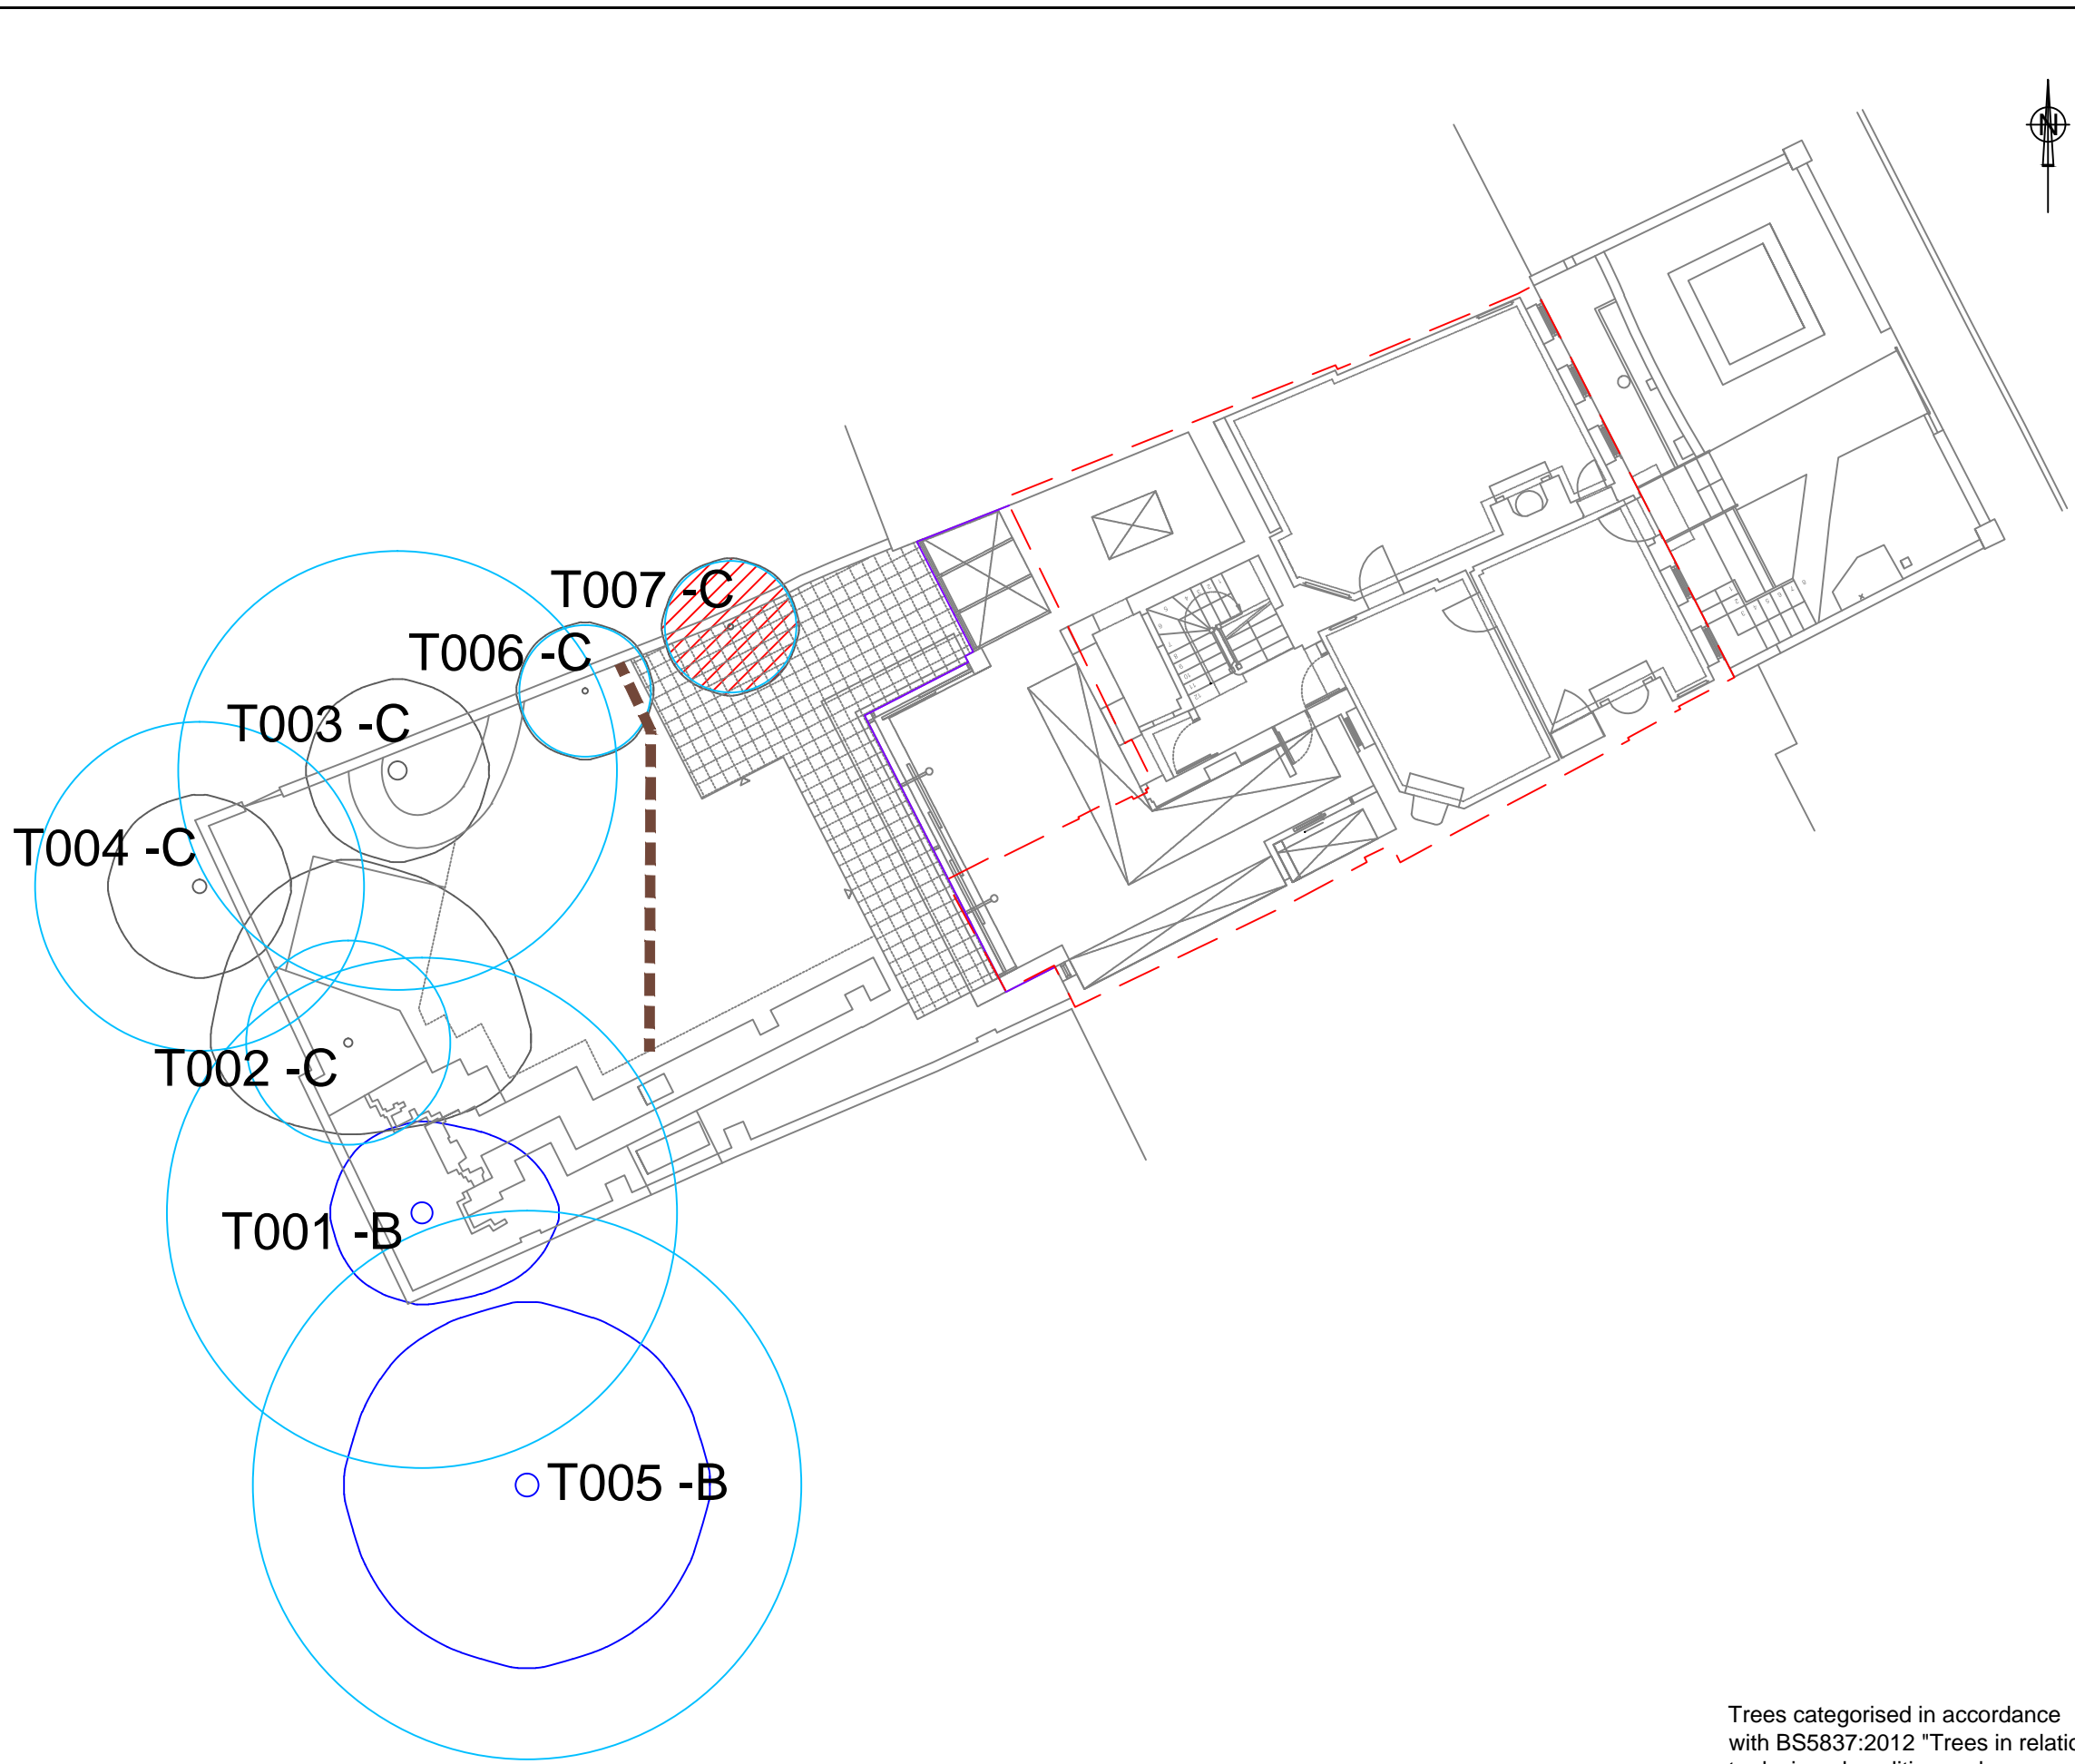

REV DATE DESCRIPTION

LEGEND

-  Category U
-  Category A  
Trees of high quality
-  Category B  
Trees of moderate quality
-  Category C  
Trees of low quality
-  RPA using formula in accordance with BS5837:2012
-  Existing building
-  Proposed building / extension
-  Trees to be removed
-  Location of Protective Fencing

LOCATIONS ARE APPROXIMATE.

PROJECT

3 Montpelier Gardens, Twickenham

TITLE

TPP01 - Tree Protection

CLIENT

-

DATE

02/09/24

SCALE

1:150 @ A3



info@holtarb.co.uk  
07886 653388  
www.holtarb.co.uk

Trees categorised in accordance with BS5837:2012 "Trees in relation to design, demolition and

The original of this drawing was  
copy should not be relied upon