


REV DATE DESCRIPTION

LEGEND

-  Category U
-  Category A  
Trees of high quality
-  Category B  
Trees of moderate quality
-  Category C  
Trees of low quality
-  RPA using formula in accordance with BS5837:2012

LOCATIONS ARE APPROXIMATE.

PROJECT

3 Montpelier Gardens, Twickenham

TITLE

TCP01 - Tree Constraints

CLIENT

-

DATE

22/08/24

SCALE


1:150 @ A3

Trees categorised in accordance with BS5837:2012 "Trees in relation to design, demolition and

The original of this drawing was  
copy should not be relied upon





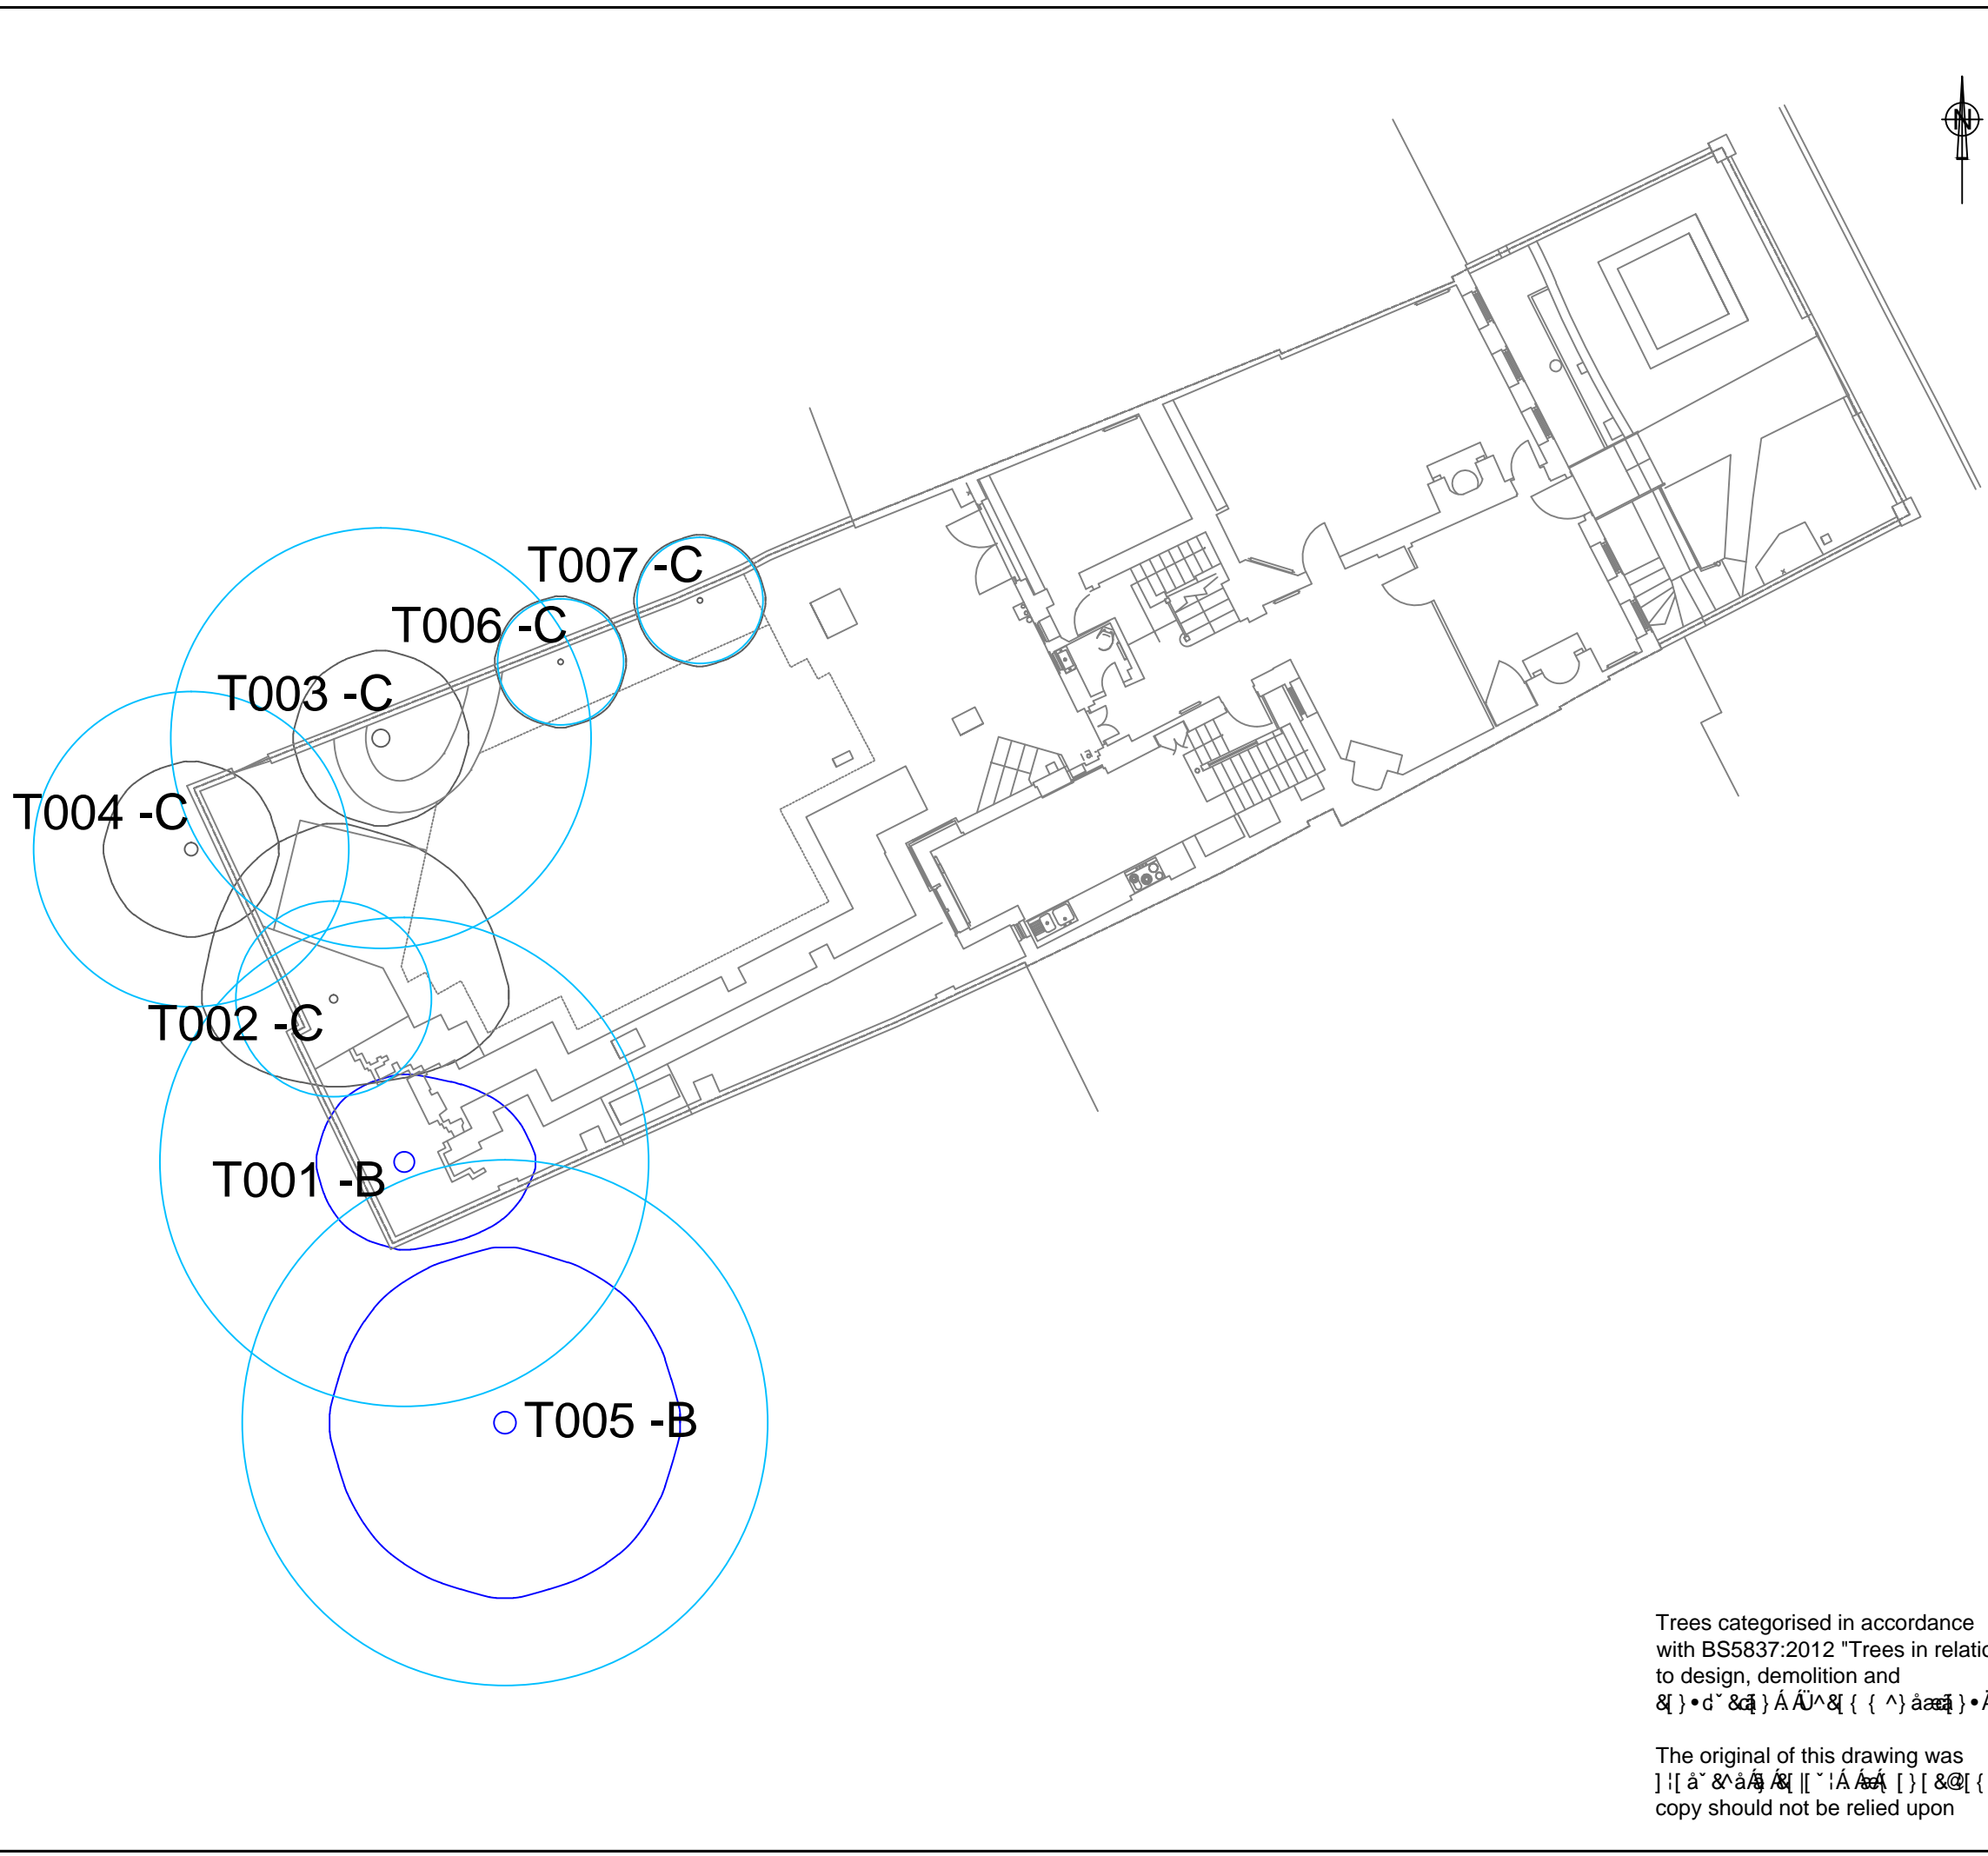


info@holtarb.co.uk  
07886 653388  
www.holtarb.co.uk



REV DATE DESCRIPTION

LEGEND

-  Category U
-  Category A  
Trees of high quality
-  Category B  
Trees of moderate quality
-  Category C  
Trees of low quality
-  RPA using formula in accordance with BS5837:2012

LOCATIONS ARE APPROXIMATE.

PROJECT

3 Montpelier Gardens, Twickenham

TITLE

TCP01 - Tree Constraints

CLIENT

-

DATE

22/08/24

SCALE

1:150 @ A3

Trees categorised in accordance with BS5837:2012 "Trees in relation to design, demolition and

The original of this drawing was



info@holtarb.co.uk  
07886 653388  
www.holtarb.co.uk