


Items to be removed / demolished

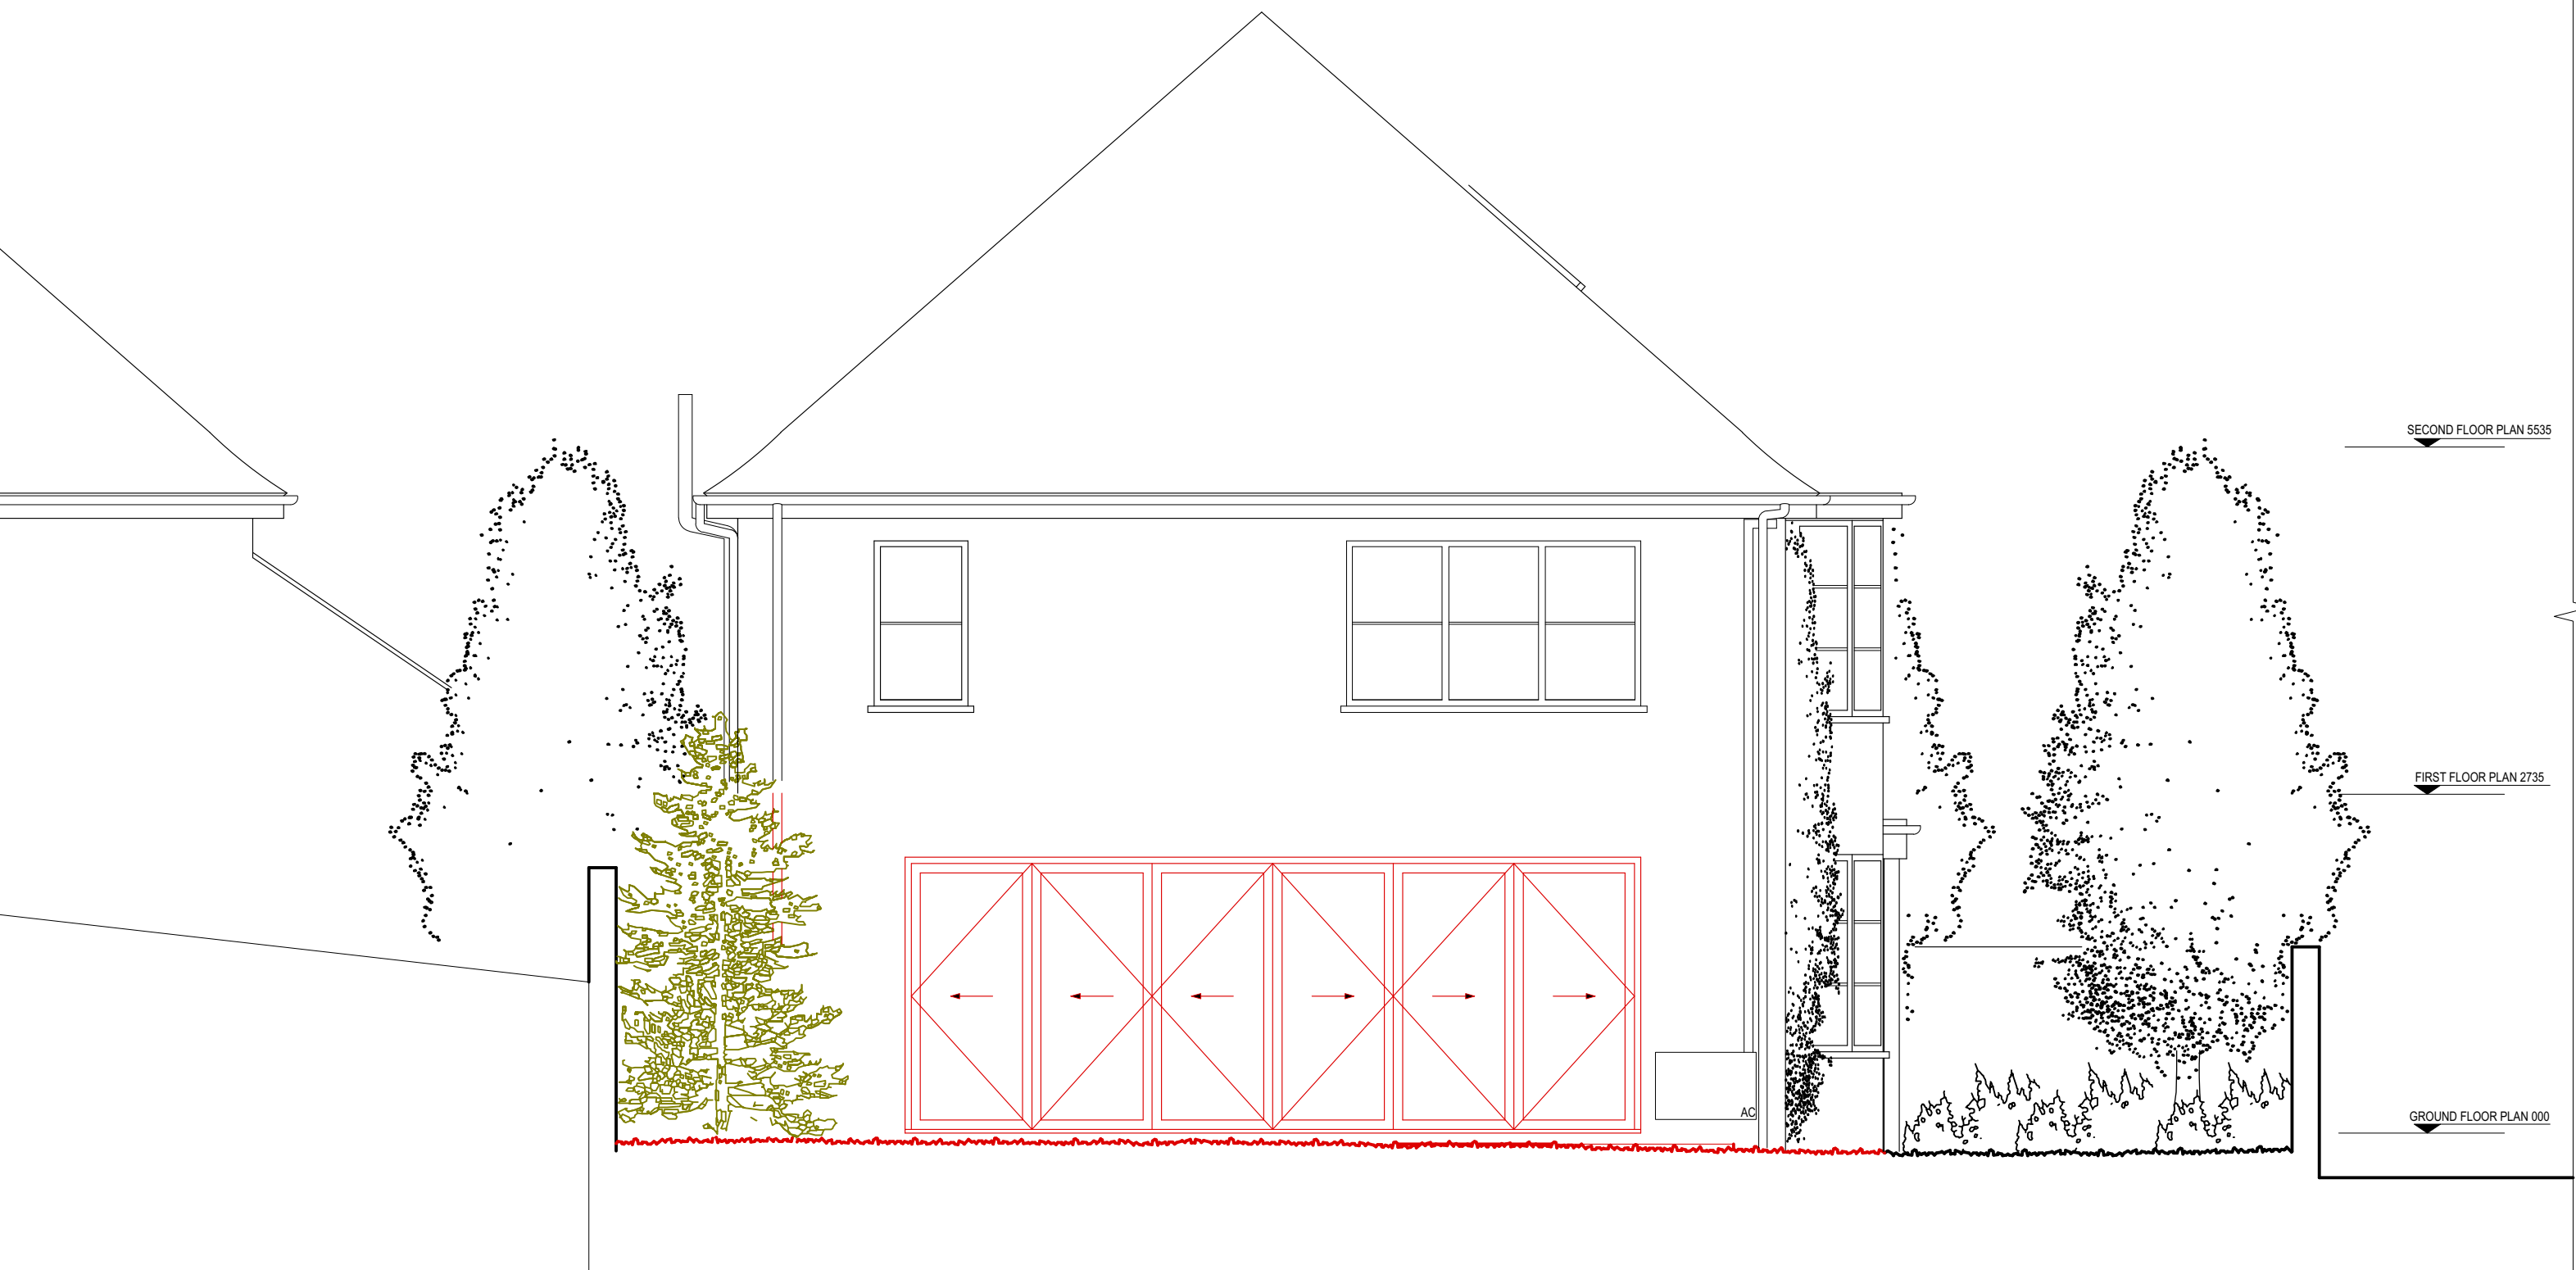

0 1 2m

Planning Level

URBANE DESIGN LIMITED
 10 BARLEY MOW PASSAGE
 UNIT 14.1.02
 W44PH
 tel: 020 8996 0601
 mobile: 07595998460
 email: robert@urbanedesignarchitects.com

Drawing name: EXISTING: Left Side Elevation		
Date: AUG 2024	Job no: 2024-41	Drawing no: EX03
Scale: 1:75 @ A3	Revision: -	Drawn by: RDS

All dimensions are in millimetres
All dimensions to be checked on site
© URBANE DESIGN LTD

Project name:
32 WEST TEMPLE SHEEN SW14 7AP

