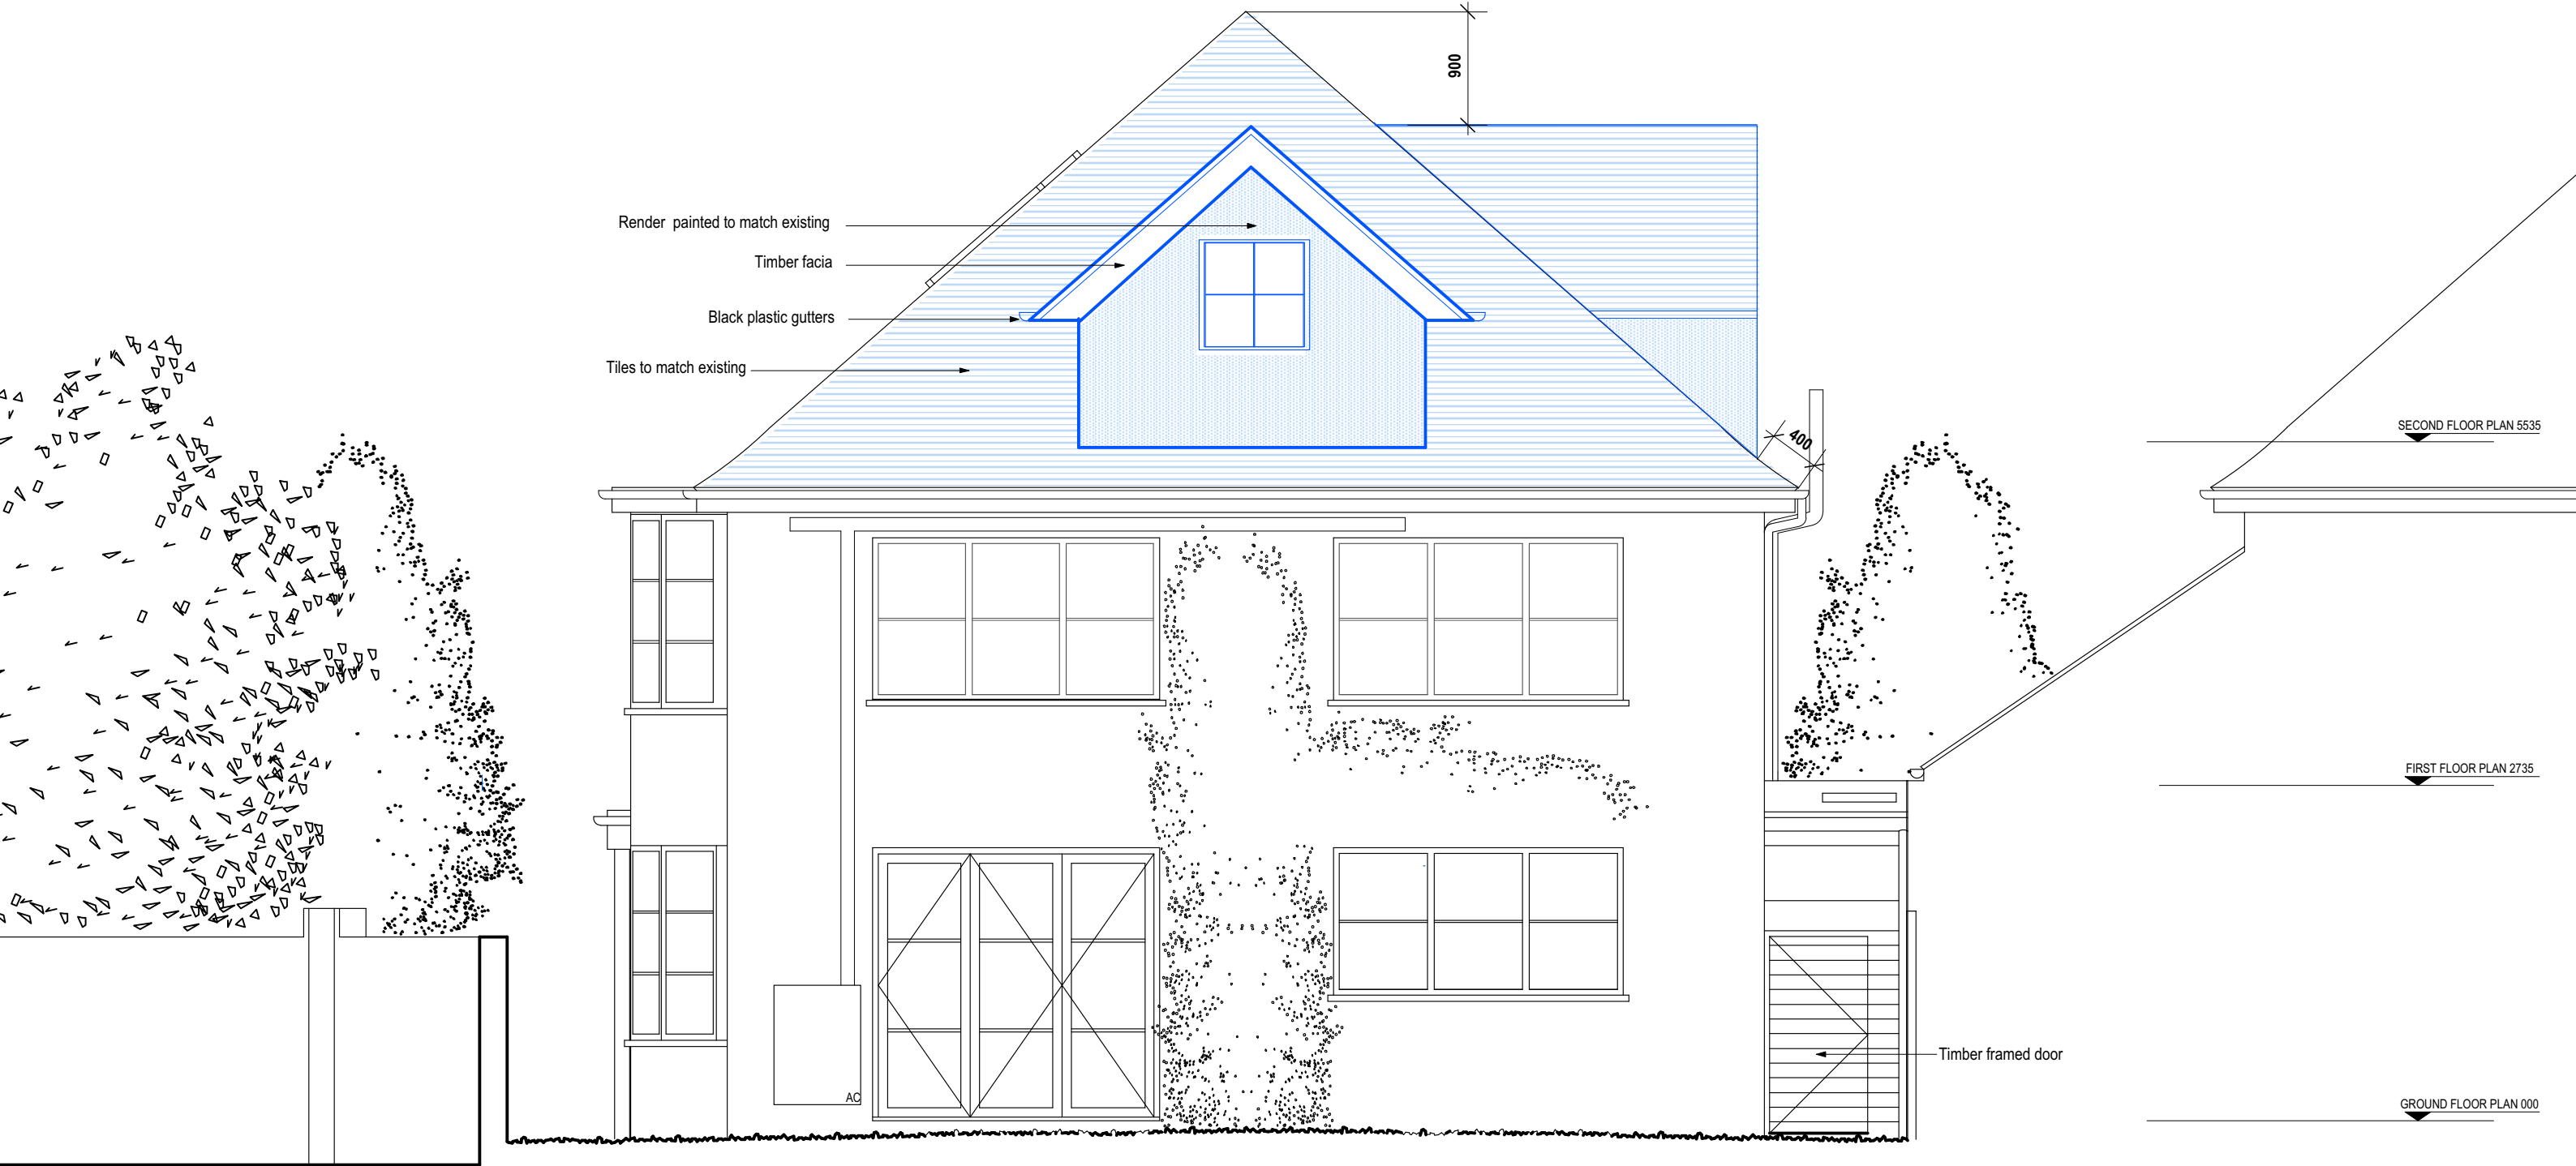


Items proposed

0 1 2m

All dimensions are in millimetres
All dimensions to be checked on site
© URBANE DESIGN LTD

Planning Level

URBANE DESIGN LIMITED 10 BARLEY MOW PASSAGE UNIT 14.1.02 W44PH tel: 020 8996 0601 mobile: 07595998460 email: robert@urbanedesignarchitects.com		Drawing name: PROPOSED: Right Side Elevation	
Date: AUG 2024		Job no: 2024-41	Drawing no: P05
Scale: 1:75 @ A3		Revision: -	Drawn by: RDS
Project name: 32 WEST TEMPLE SHEEN SW14 7AP		URBANE DESIGN	