



GARRICK COTTAGE

Notes:

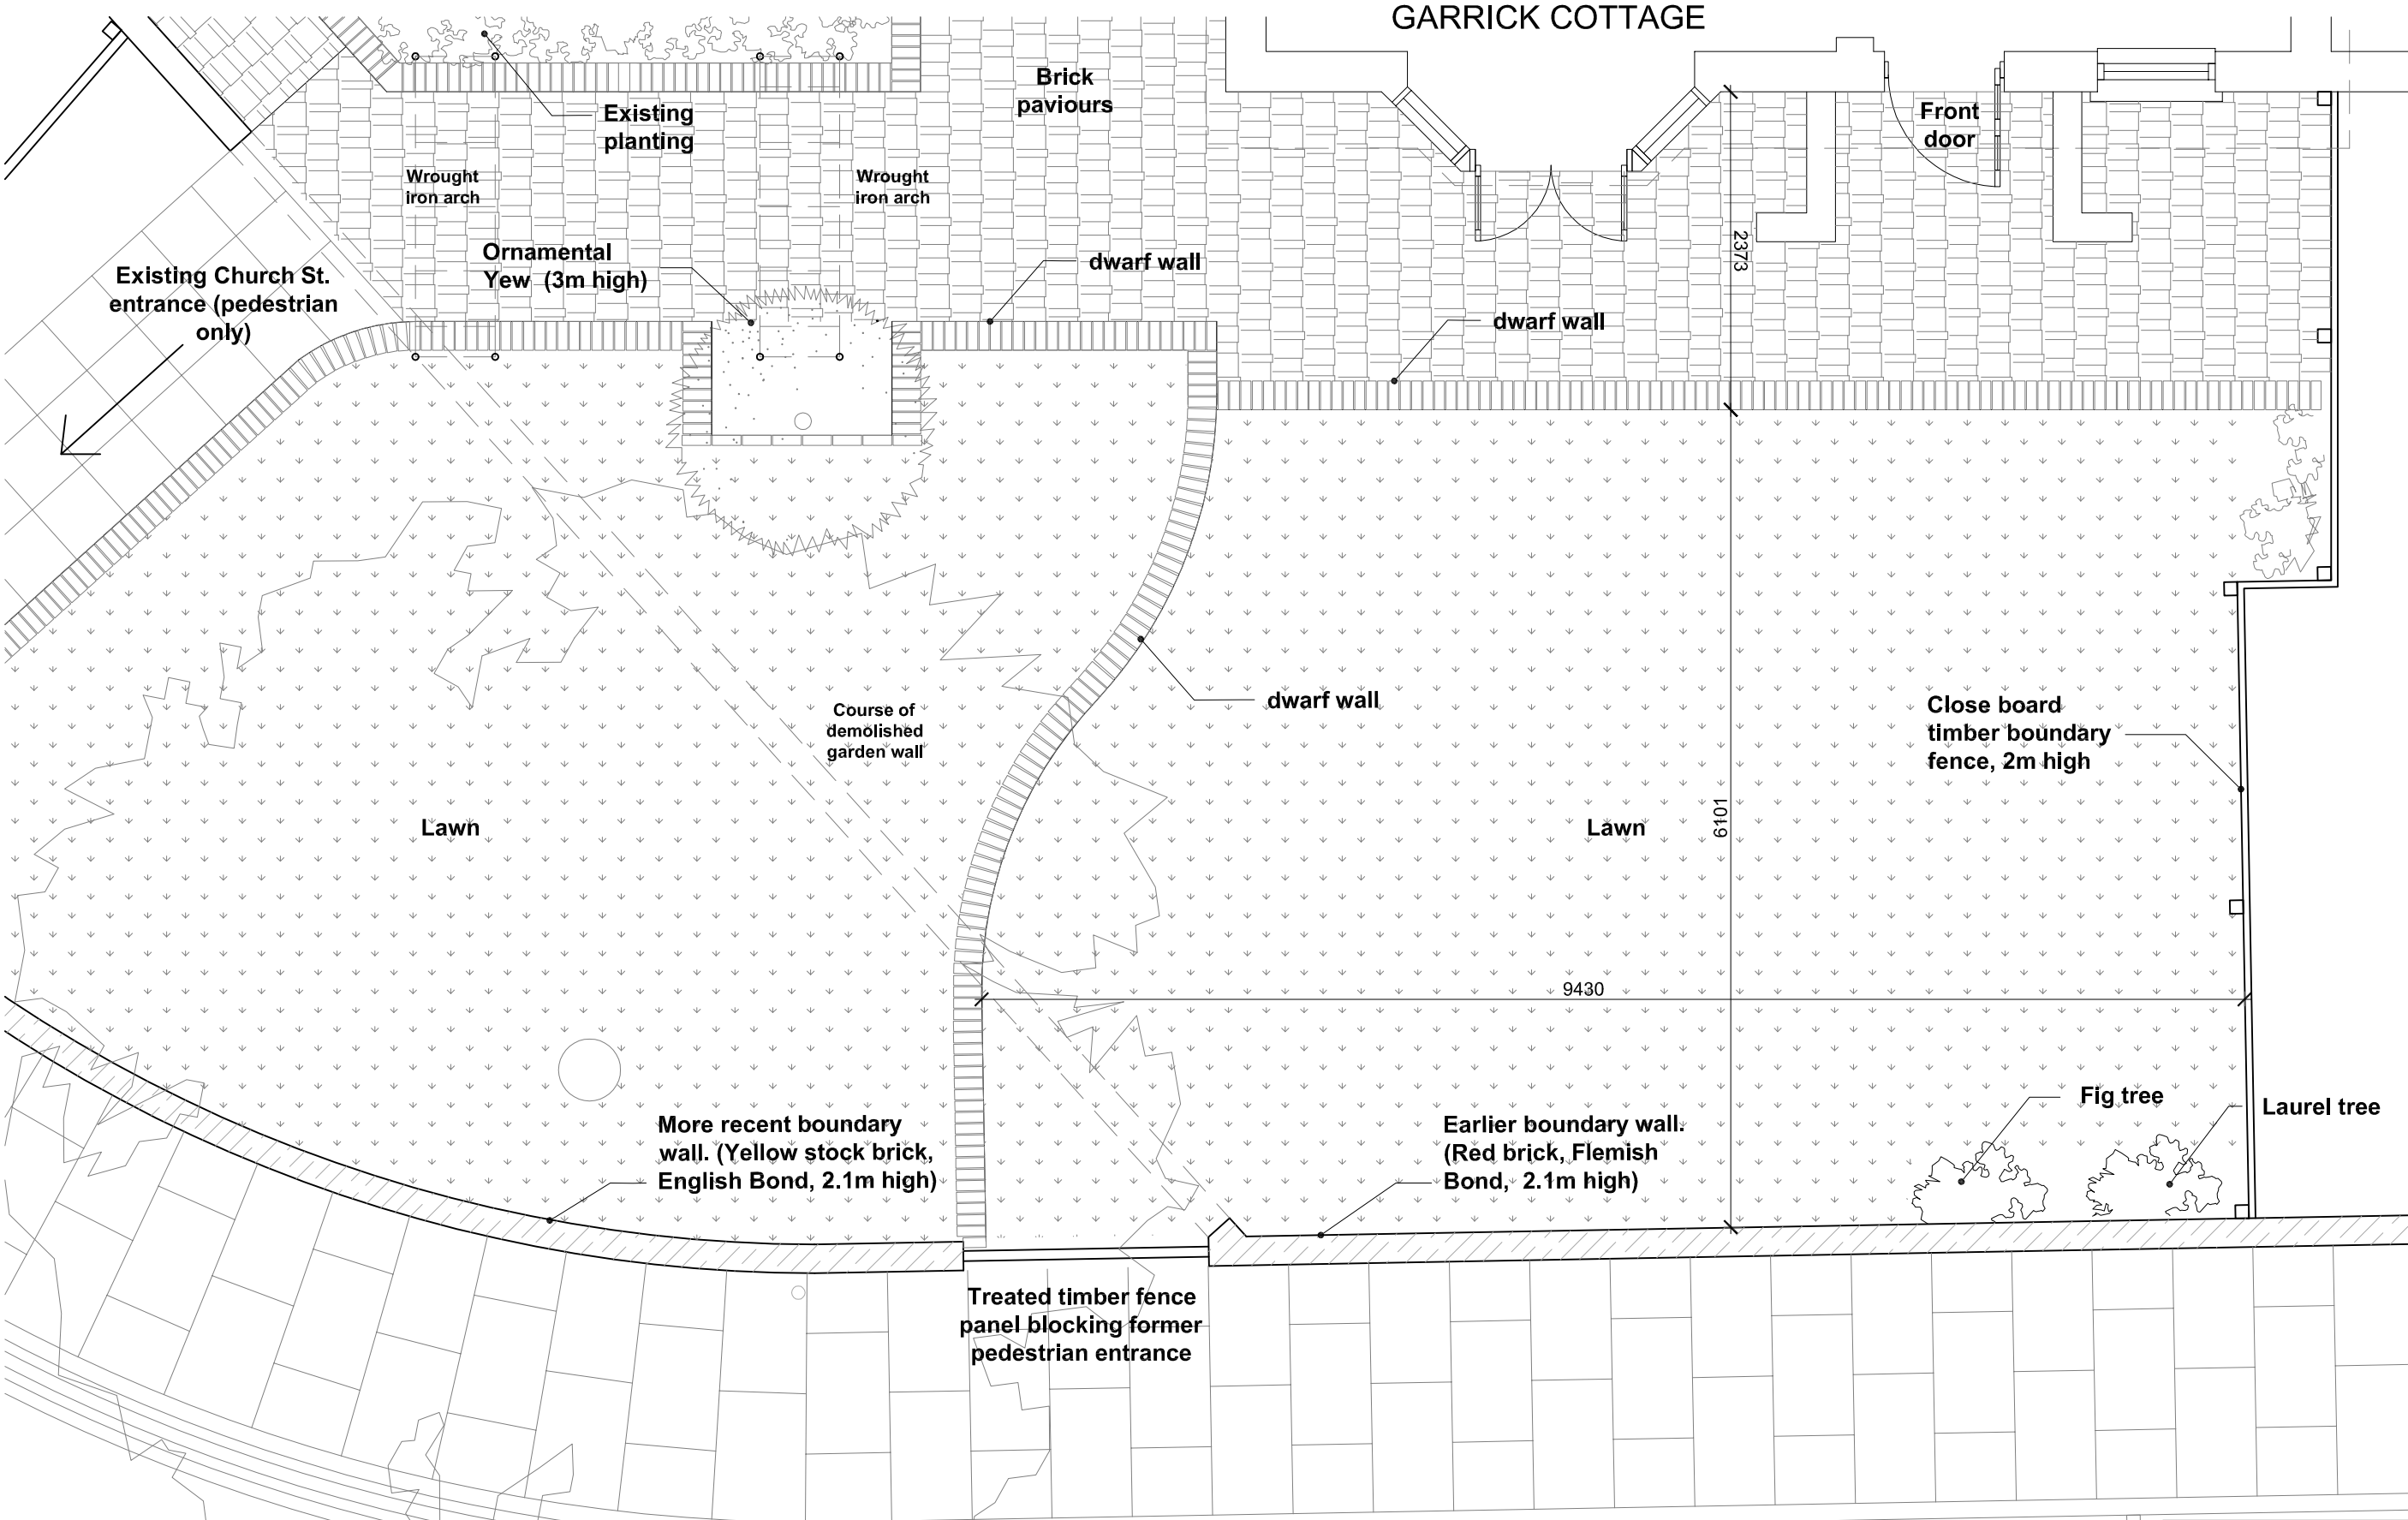

JOHNSON'S DRIVE

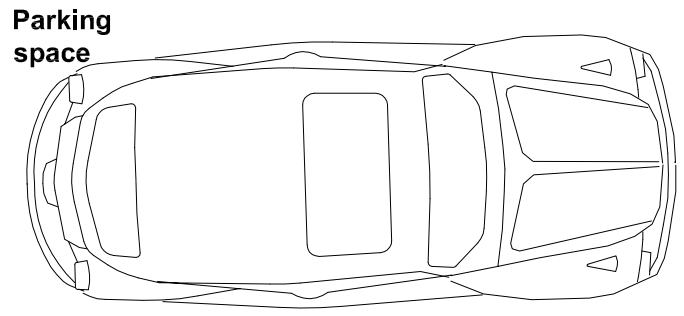

**Seabrook**  
Architecture

32 Barnetts Way, Tunbridge Wells, Kent TN4 9DW  
T 01892 537460 E james.seabrook@talk21.com  
M 07920403518

Project Title  
**Garrick Cottage Workshop & Access**  
Church Street, Hampton TW12 2EG

Client  
**Mr N. Hudson**

This drawing is copyright Seabrook Architecture. If in doubt ASK. Drawing measurements shall not be obtained by scaling. Verify all dimensions prior to construction. Immediately report any discrepancies on this drawing to Architect. This drawing shall be read in conjunction with associated specifications and related consultants documents.

SK - sketch PP - preliminary planning  
PT - pre-tender T - tender  
C - construction PL - planning

Drawing Title  
**Front Boundary Wall:**  
Plan as Existing

Scale	Date	Drawn	Checked
1:50@A3	11/07/23	JS	JS

Job No.	(Category) Dwg No.	Revision
<b>245</b>	<b>PL04</b>	-

PLANNING