


**Notes:**

- \* Manually operated 4.5m car turntable by 'Spinrit' or similar (permits rotation of a large family car, to be facing out when driving away)
- \* Provides 2No. Parking Spaces (1 on turntable)
- \* Public Highway matters: A separate application is to be made to Richmond Highways Department for the dropped kerb and removal of parking space consents

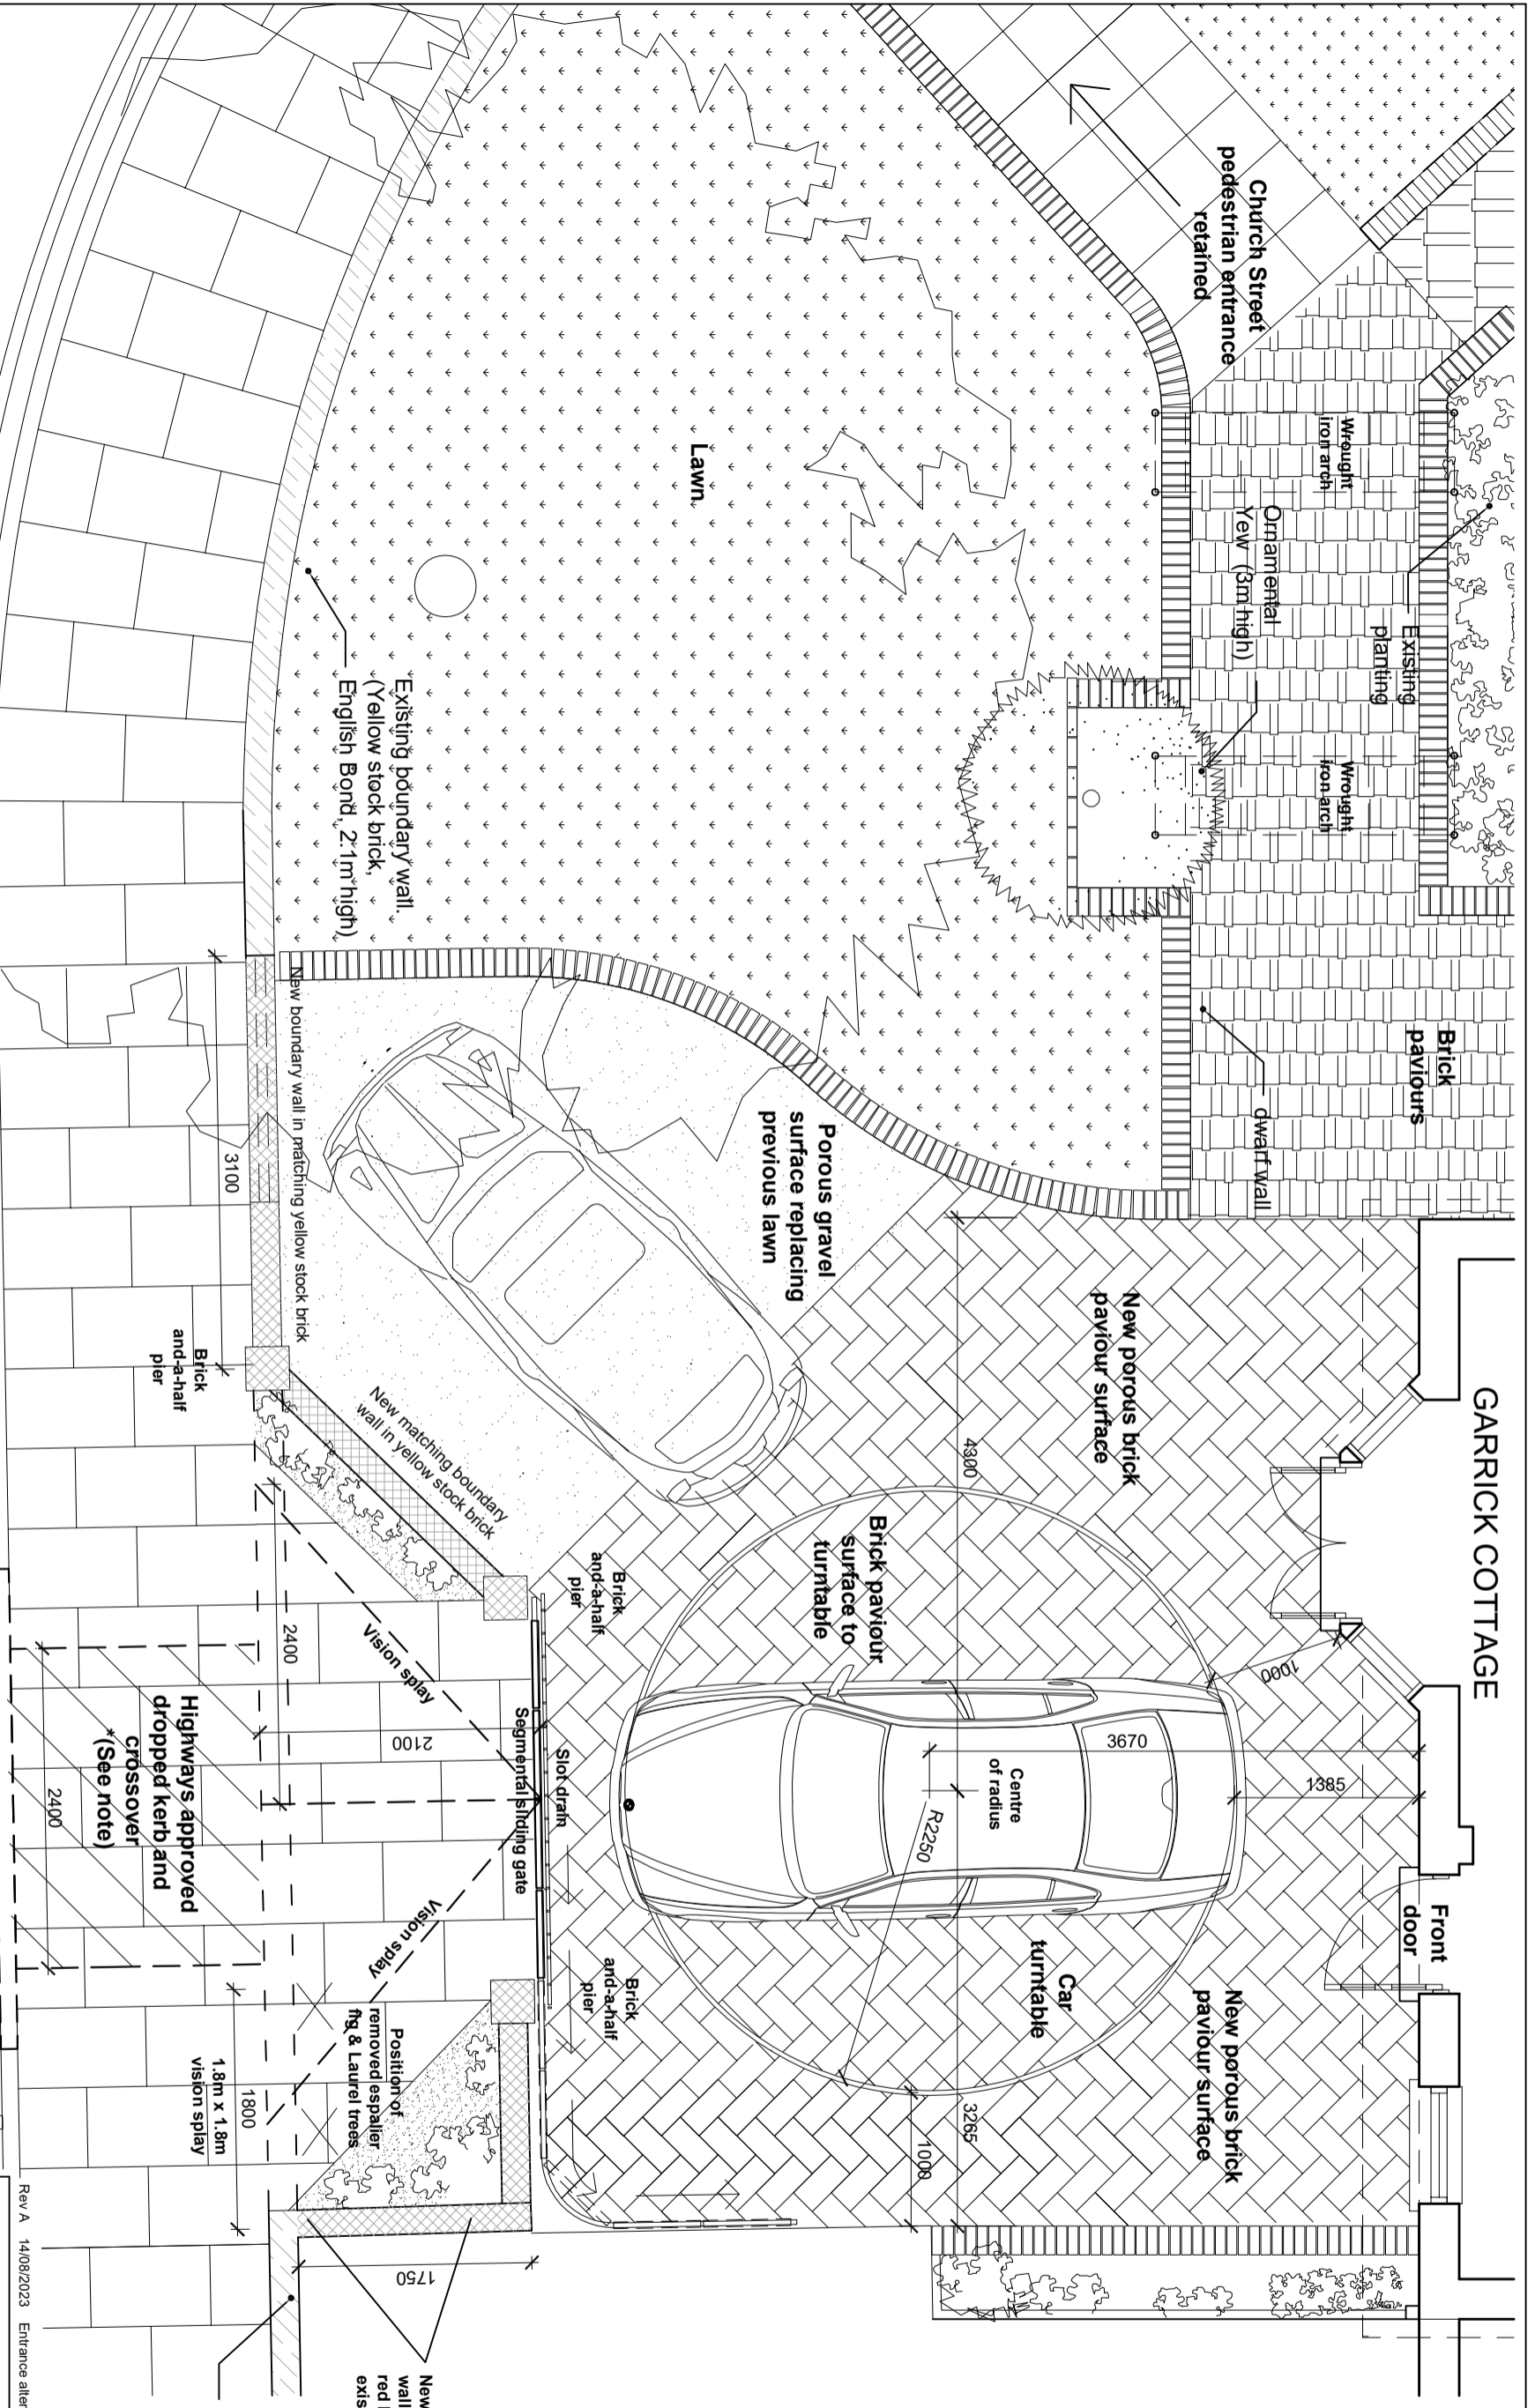

Rev A 14/08/2023 Entrance alterations

**Seabrook Architecture**

32 Barnetts Way, Tulseleigh, Walsley, Kent TN14 6DW  
 T 01892 537460 E james.seabrook@ukw21.com  
 M 07904003518 C - construction PL - Planning

**Project Title**  
 Garrick Cottage Workshop & Access  
 Church Street, Hampton TW12 2EG

**Client**  
 Mr N. Hudson

**PL**  
 Site - sketch PP - preliminary planning  
 PF - pre-tender T - tender  
 C - construction PL - Planning

**Drawing Title**  
 Johnson's Drive Vehicle Access:  
 Plan as Proposed

**Scale**  
 1:50 @ A3 1:10 @ A4

**Job No.**  
 245

**PLANNING**

**PL05** **A**

**JOHNSON'S DRIVE**

**Parking restriction lines commence**

**Parking space to be retained**

**1 parking space to be REMOVED**  
 \*(See note)

**METRES**

