


Notes:

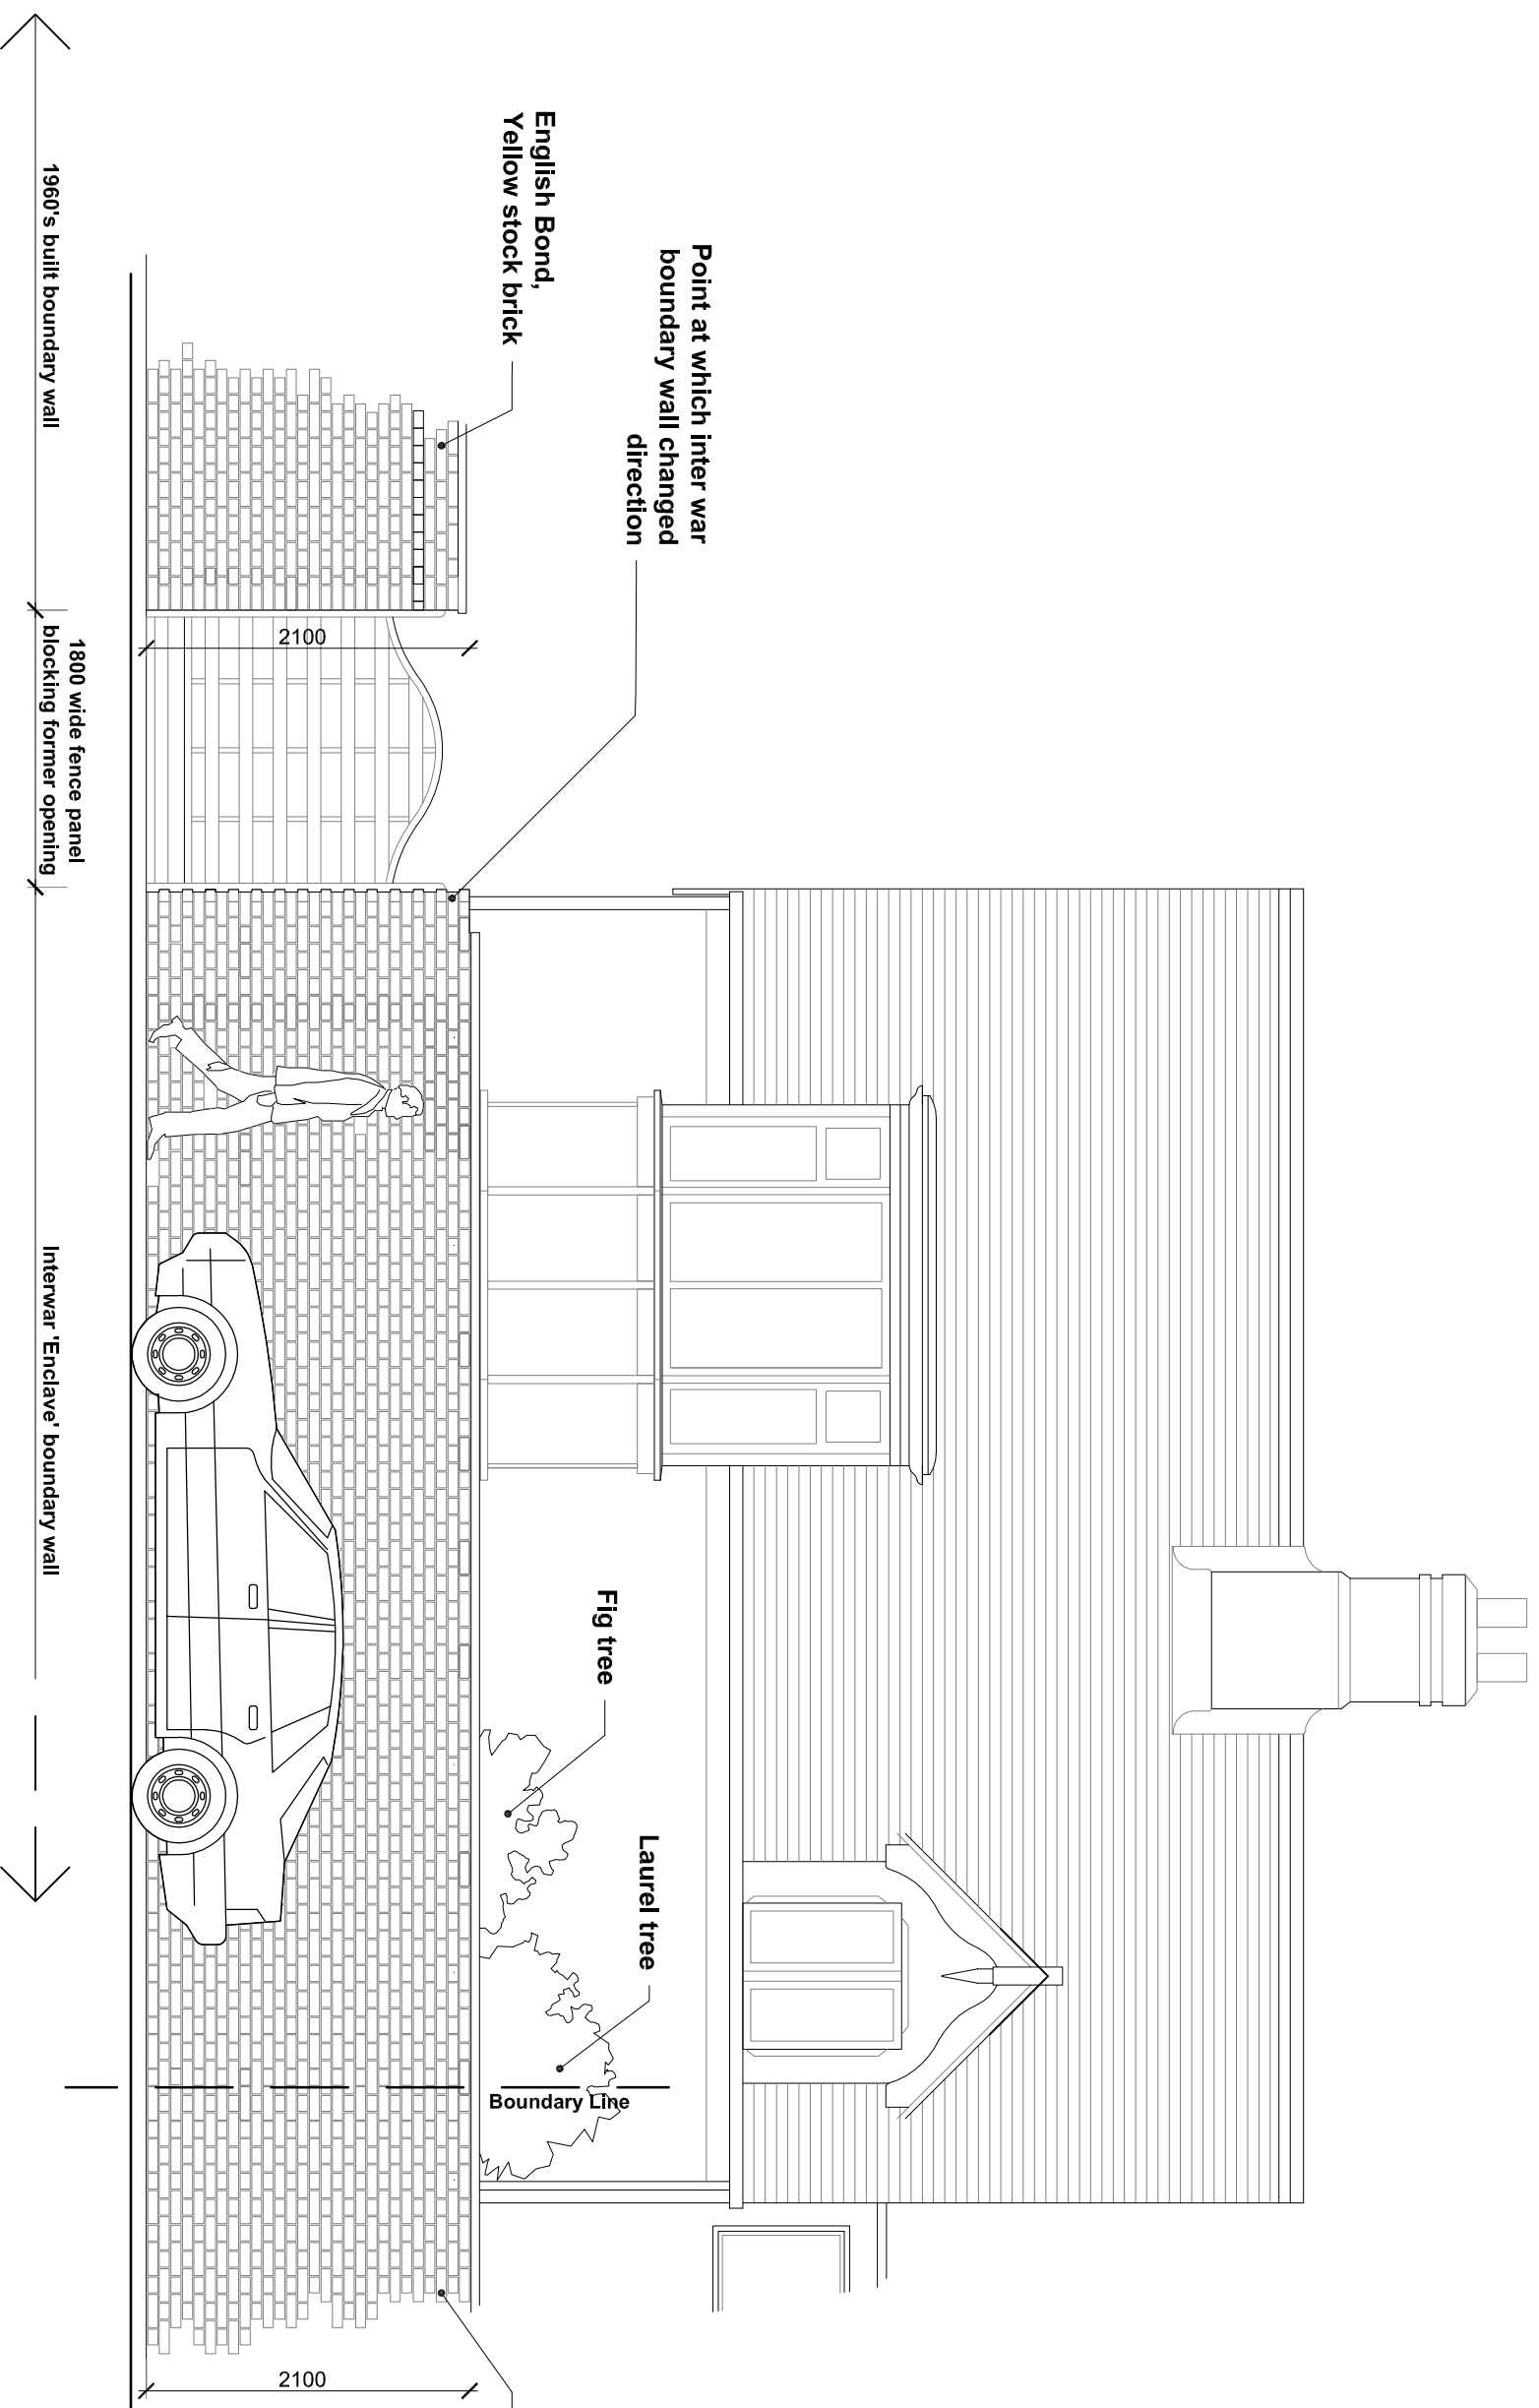

South (Johnson's Drive) Elevation: As Existing

Seabrook
Architecture

32 Barnesia Way, Turbidge Wall, Kent TN4 4BW
T 01892 537460 E james.seabrook@sk21.com
M 07920402516

SK - sketch PP - preliminary drawing
PT - pre-render T - tender
C - construction PL - planning

PL

Project Title
**Garrick Cottage Workshop & Access
Johnson's Drive Boundary Wall:
Existing Elevation**

Drawing Title
**Johnson's Drive Boundary Wall:
Existing Elevation**

Client
Mr. N. Hudson

Scale Date Drawn Checked
1:50@A3 11/07/23 JS JS

This drawing is copyright Seabrook Architecture. It is a legal document. Any reproduction without the written consent of Seabrook Architecture is prohibited. The drawing shall be used in accordance with the terms of the contract and shall not be used for any other purpose without the prior written consent of Seabrook Architecture.

Job No. **245** (Category) Draw No. **PL06** Revision **-**

PLANNING