


MICHAEL JONES ARCHITECTS	
020 8948 1863 129 Kew Road, Richmond, TW9 2PN	
www.mjarchitects.co.uk studio@mjarchitects.co.uk	

job title	drawing title	scale	1:20 @A3
122 Castelnau, Barnes, SW13 9EU	Proposed Living Room Fire Place	date	July 2024
client	drawing number	ev drawn by	AHT
MR and Mrs Taunton	1664.03.03.Pln01.214	checked by	AB

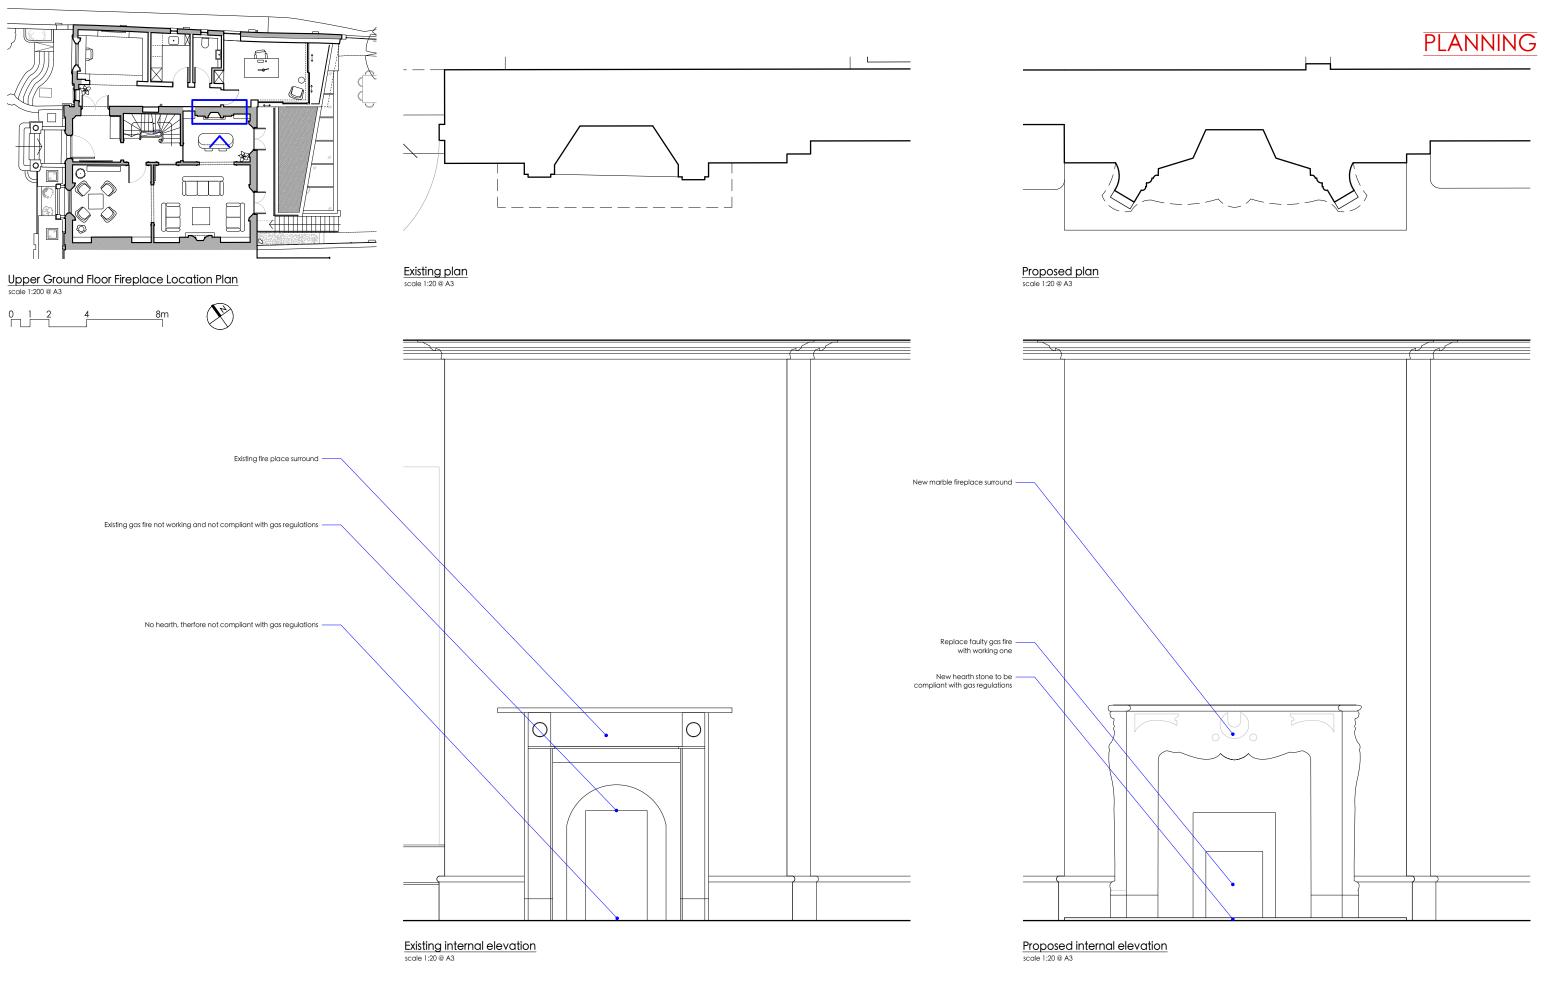



MICHAEL JONES ARCHITECTS

020 8948 1863 | 129 Kew Road, Richmond, TW9 2PN www.mjarchitects.co.uk | studio@mjarchitects.co.uk

job title	drawing title	sca	ale	1:20 @A3
122 Castelnau, Barnes, SW13 9EU	Proposed Snug Room Fire Place	dat	ite	July 2024
client	drawing number re	′ dra	awn by	AHT
MR and Mrs Taunton	1664.03.03.Pln01.215 -	che	ecked by	AB