
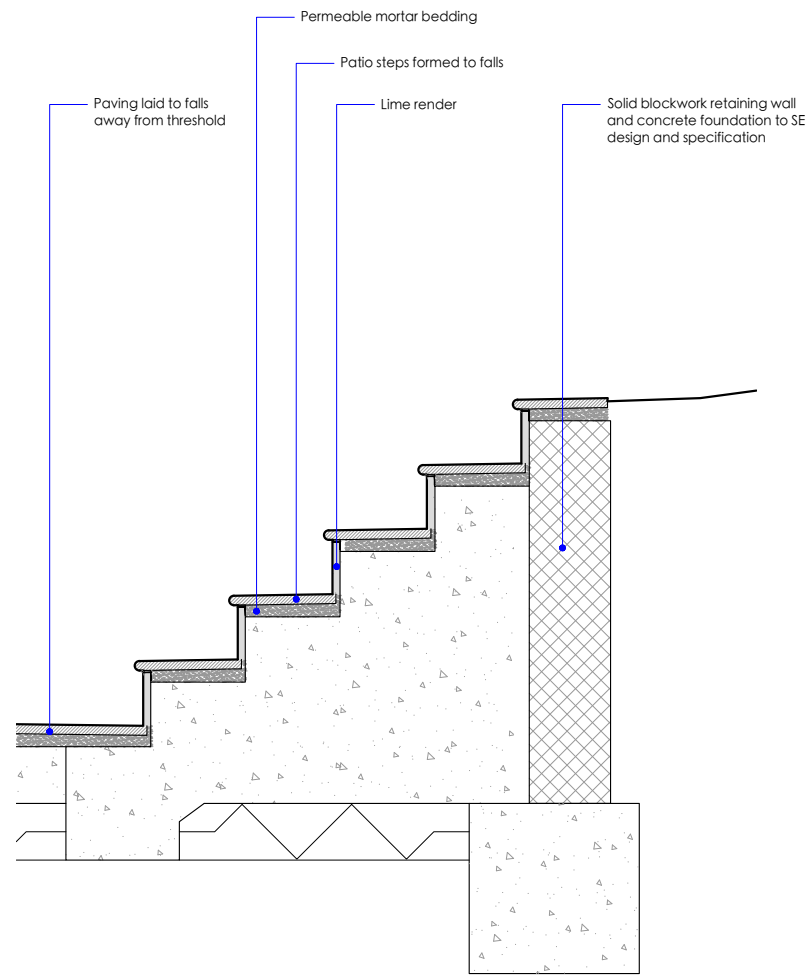


Upper Ground Floor External Stair Location Plan  
scale 1:200 @ A3

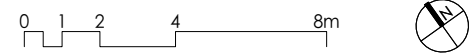

Proposed section  
scale 1:20 @ A3

Patio steps formed to falls

Permeable mortar bedding

Patio steps formed to falls

Lime render


Solid blockwork retaining wall and concrete foundation to SE design and specification

Paving laid to falls away from threshold

Bike ramp

Planter

Existing brick wall boundary

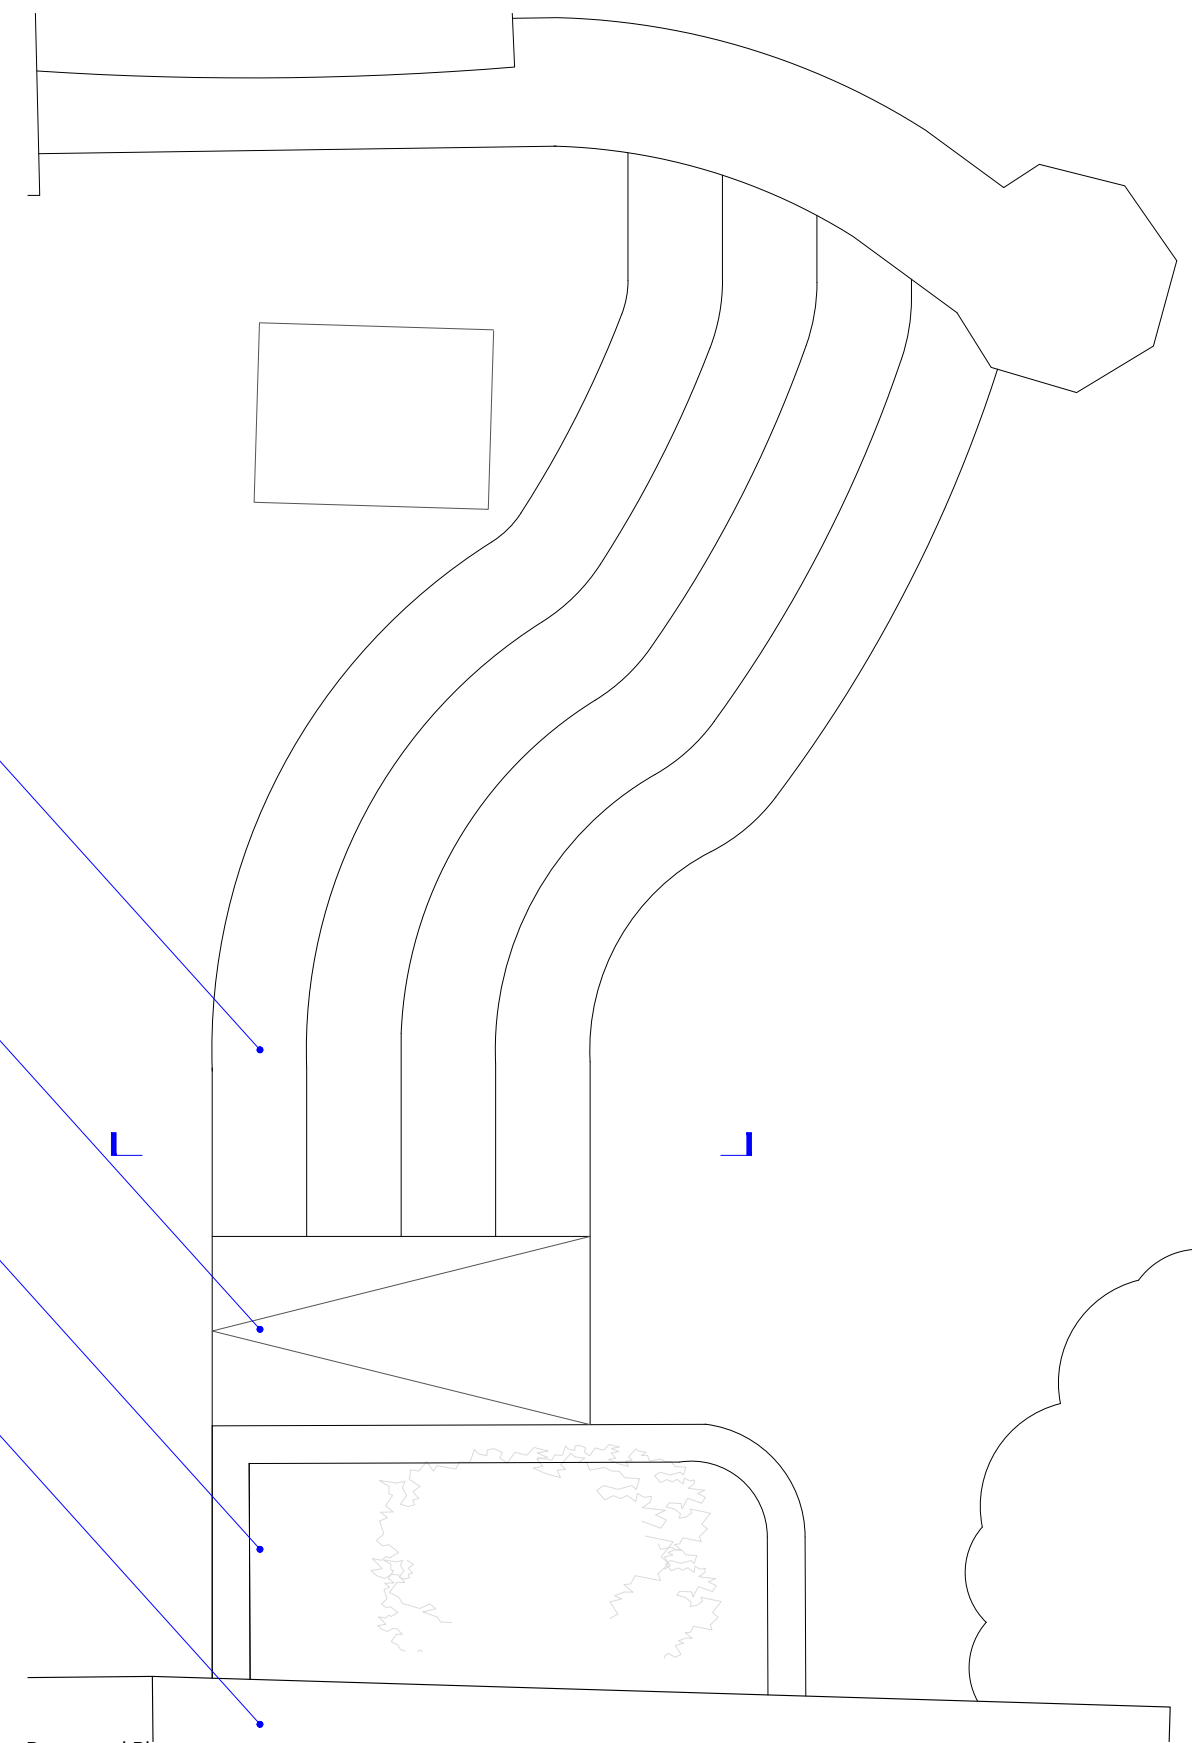

Proposed Plan  
scale 1:20 @ A3

