

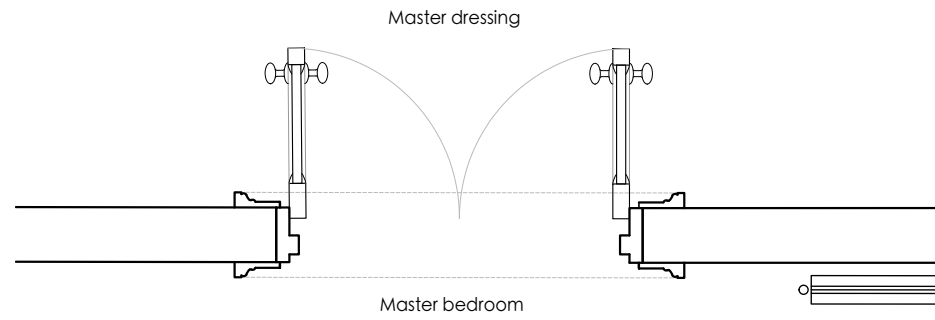


First Floor Door Location Plan
scale 1:200 @ A3

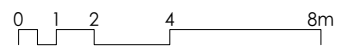

Proposed plan
scale 1:20 @ A3

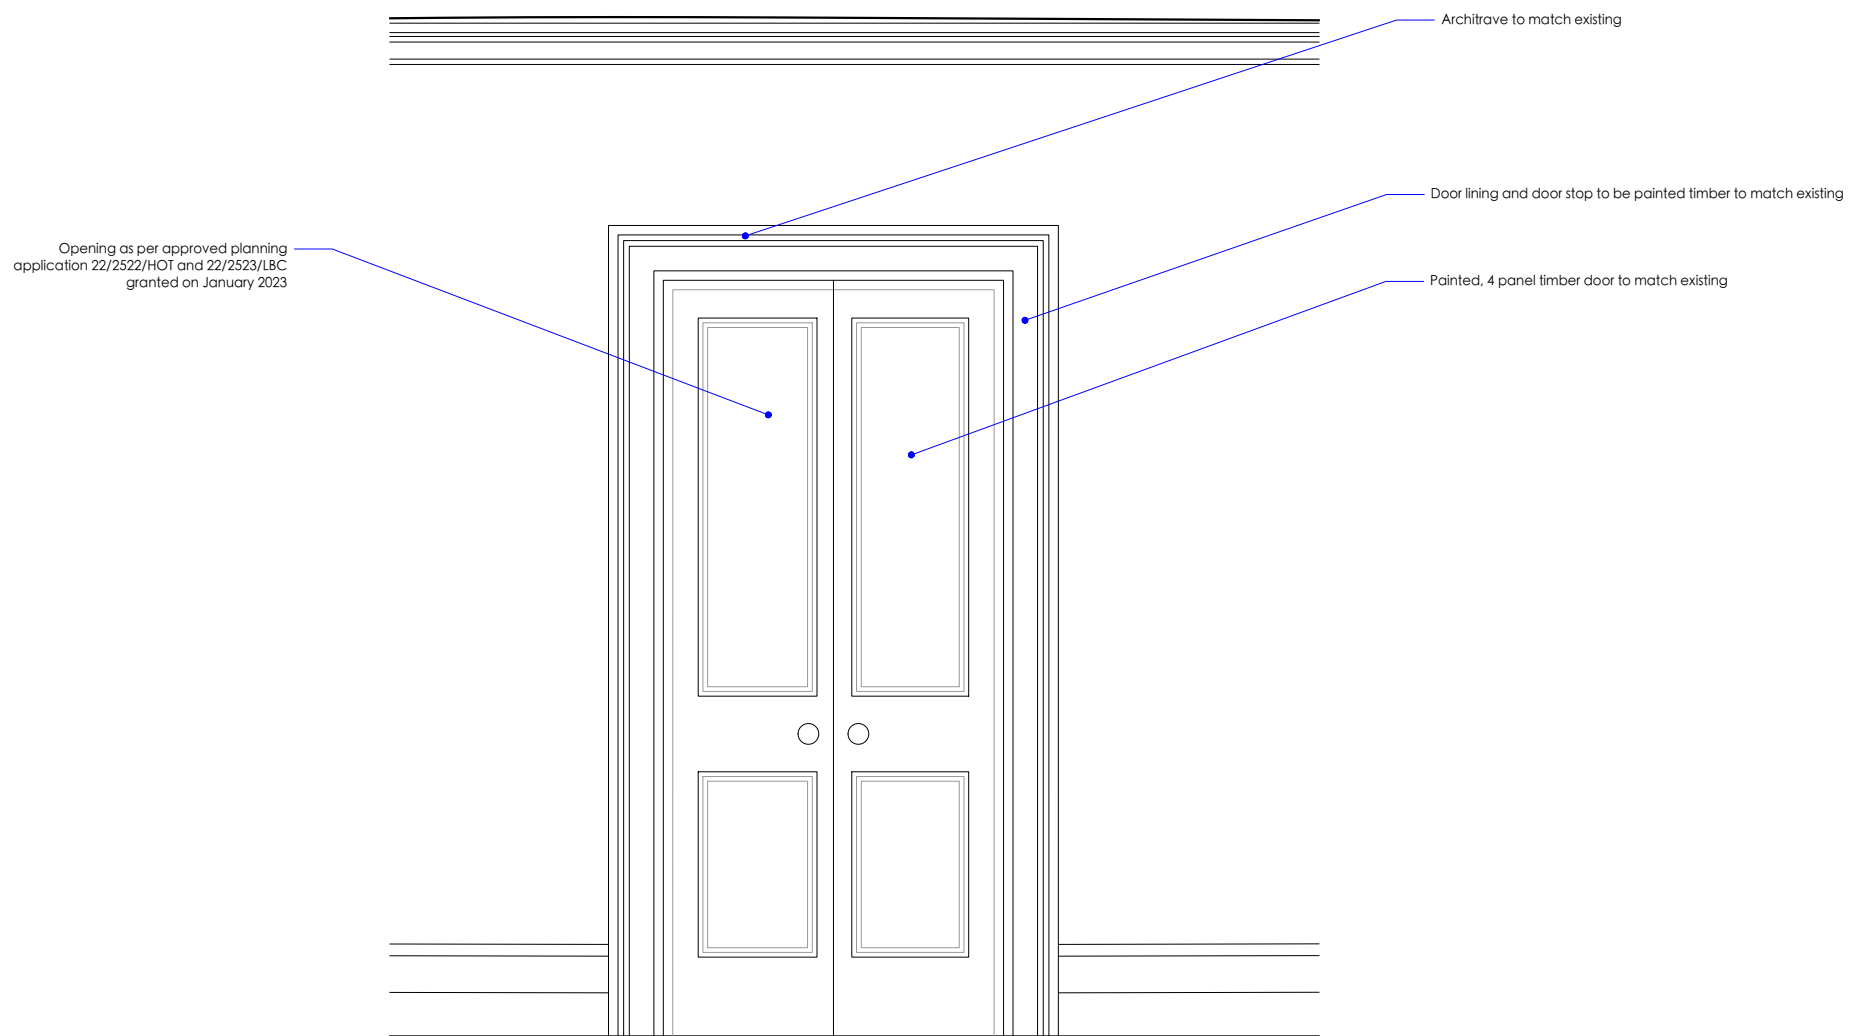

Proposed internal elevation
scale 1:20 @ A3

