

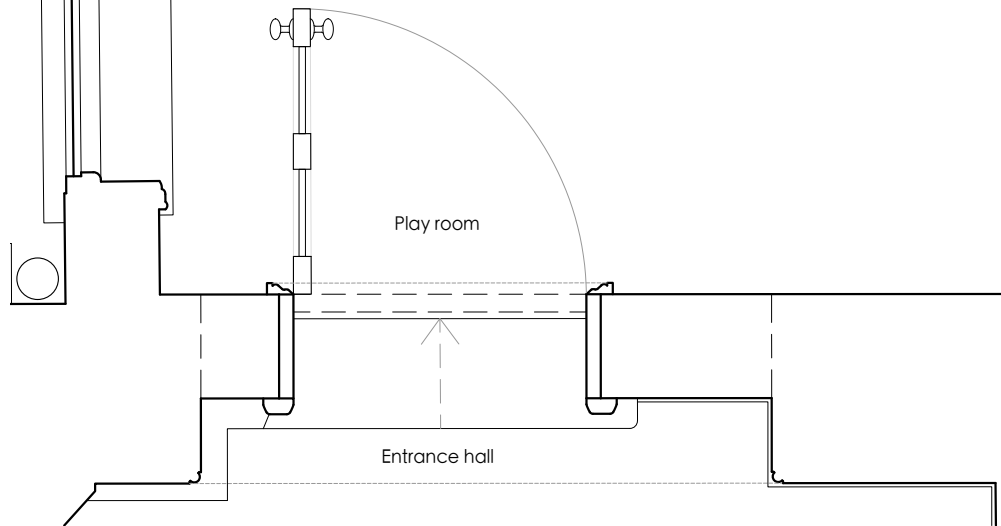


Upper Ground Floor Door Location Plan
scale 1:200 @ A3

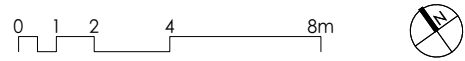


Existing plan
scale 1:20 @ A3

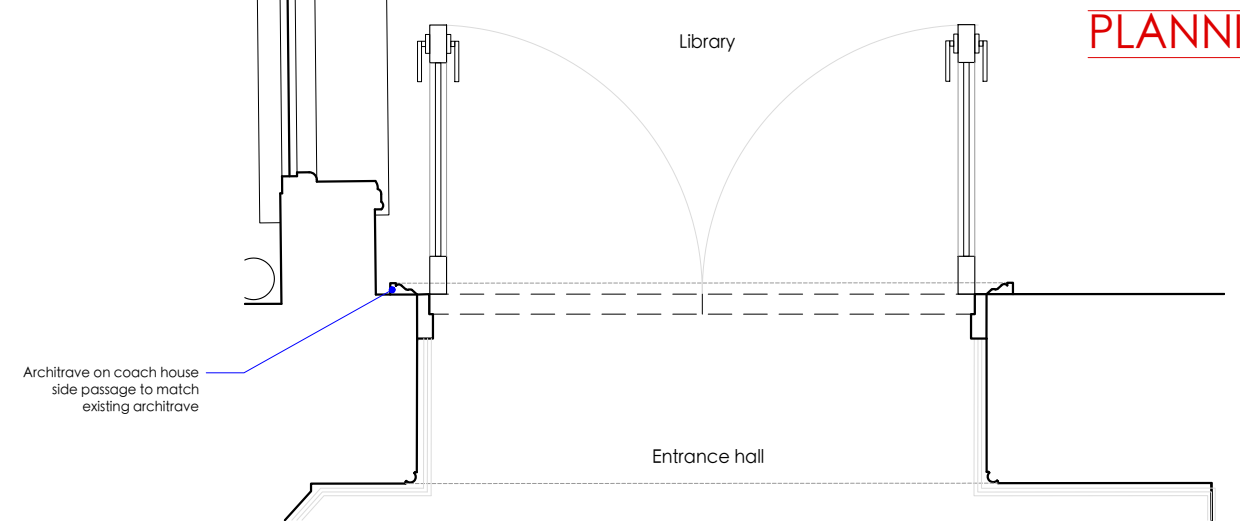

Proposed plan
scale 1:20 @ A3

Existing archway partially filled in

Existing upper ground floor finished floor level

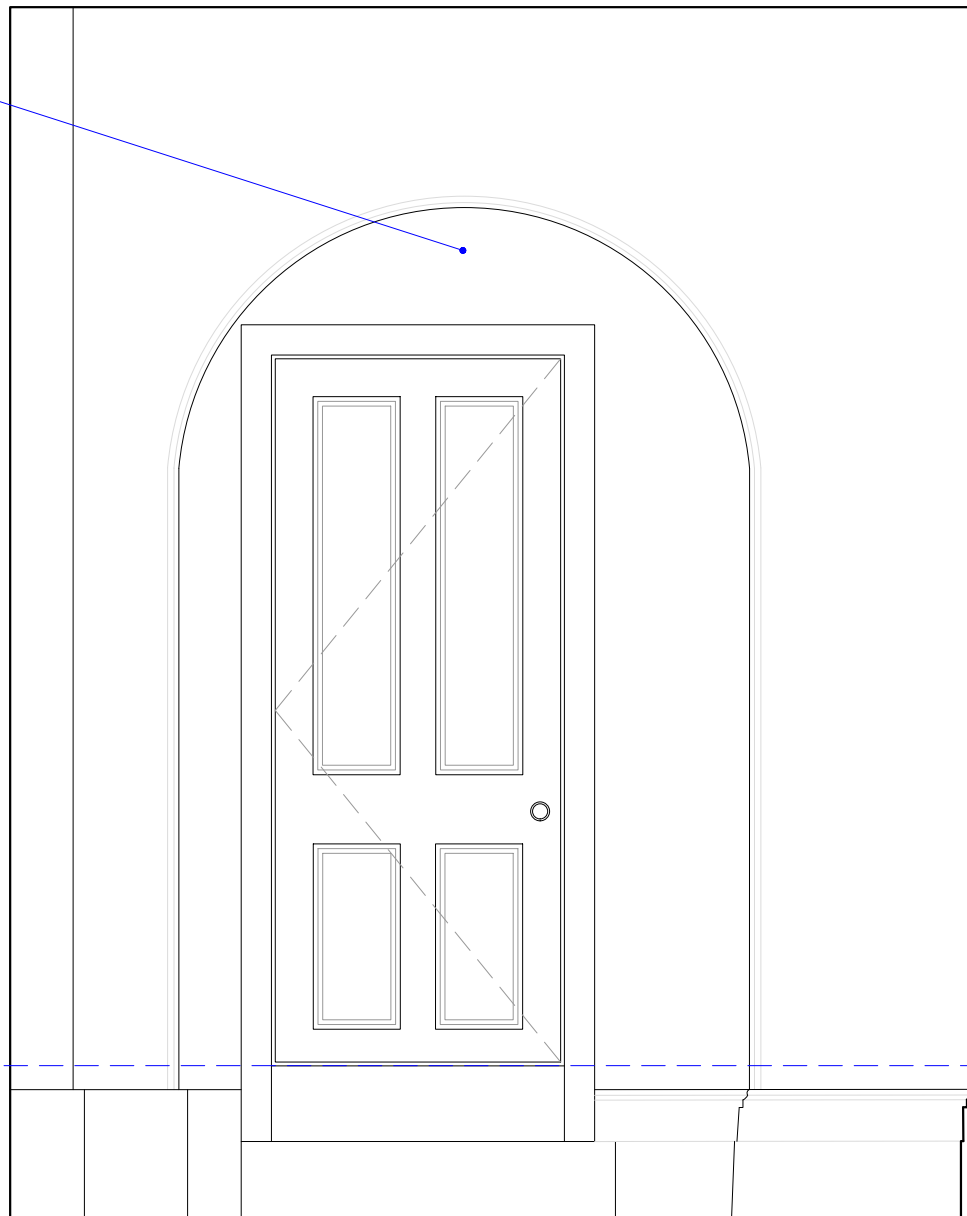

Existing internal elevation
scale 1:20 @ A3


Existing arched opening reinstated

Fixed arched window placed on top of glazed double door

Painted, timber double door

Glazed double door

Door handles

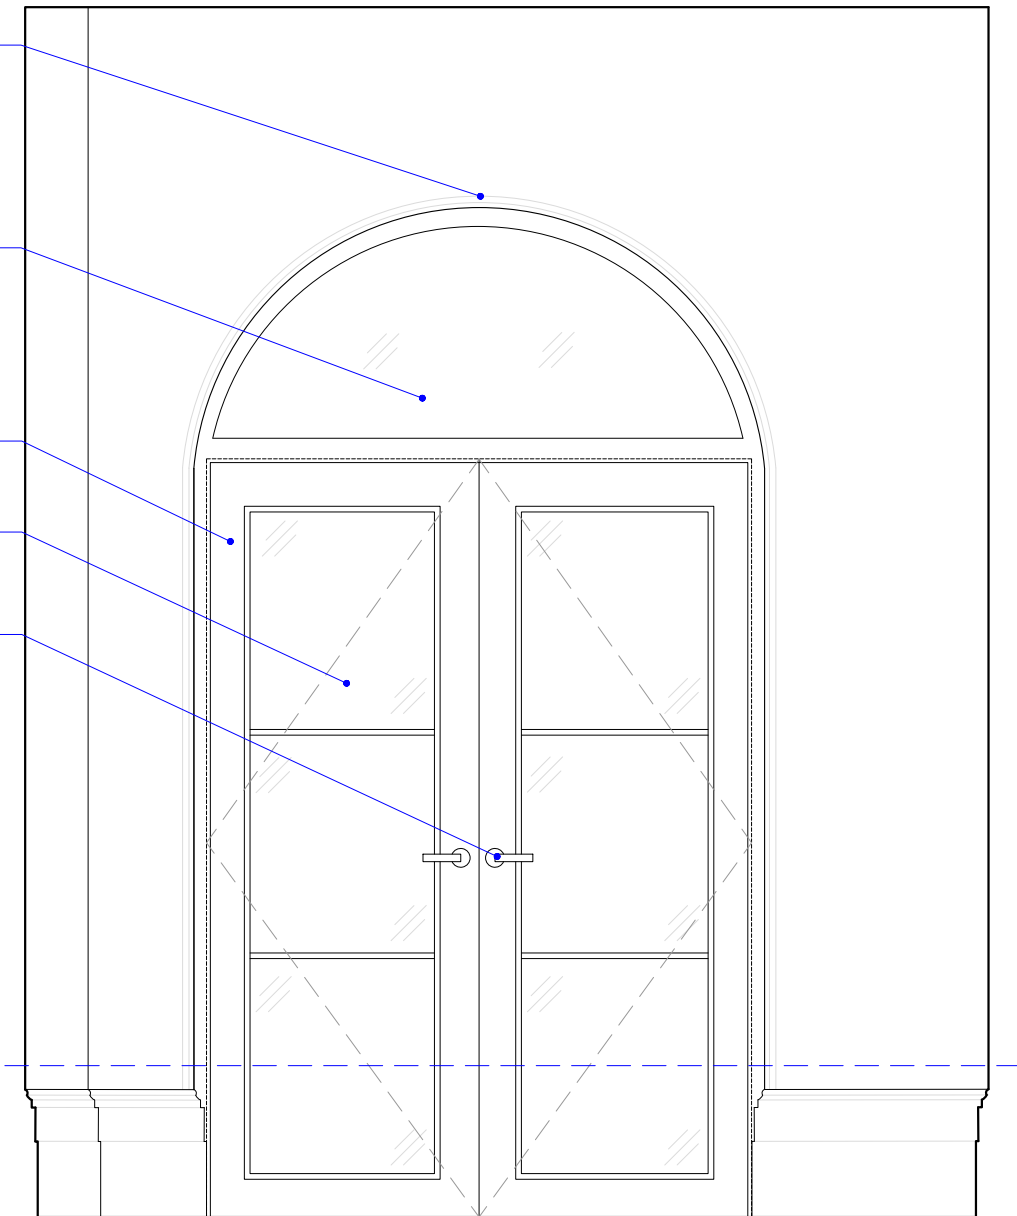

Proposed internal elevation
scale 1:20 @ A3



MICHAEL JONES ARCHITECTS
020 8948 1863 | 129 Kew Road, Richmond, TW9 2PN
www.mjarchitects.co.uk | studio@mjarchitects.co.uk

job title
122 Castelnau, Barnes, SW13 9EU
client
Mr and Mrs Taunton

drawing title
Proposed Entrance Hall Door
drawing number
1664.03.03.PlIn01.207

scale	1:20 at A3
date	July 2024
drawn by	AHT
checked by	AB