



Upper Ground Floor Door Location Plan  
scale 1:200 @ A3

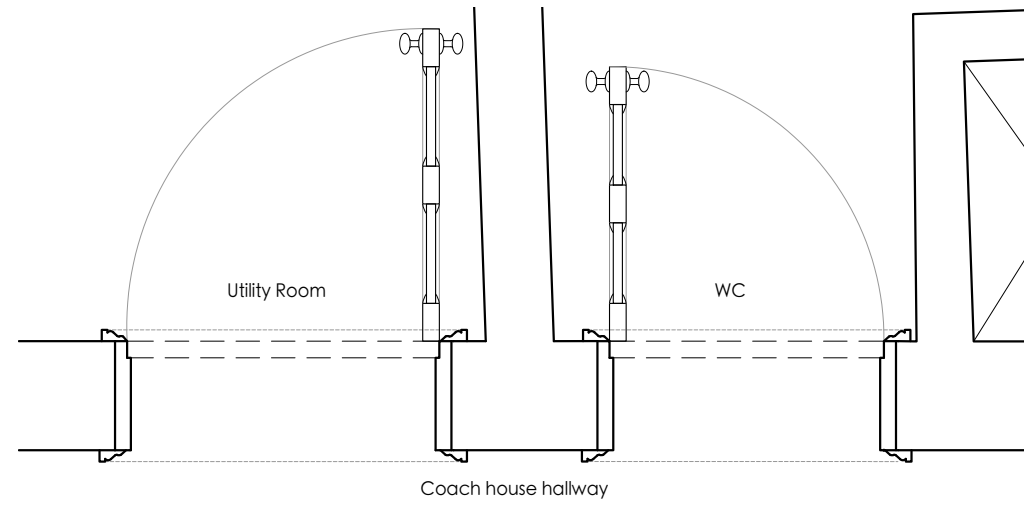

Proposed plan  
scale 1:20 @ A3

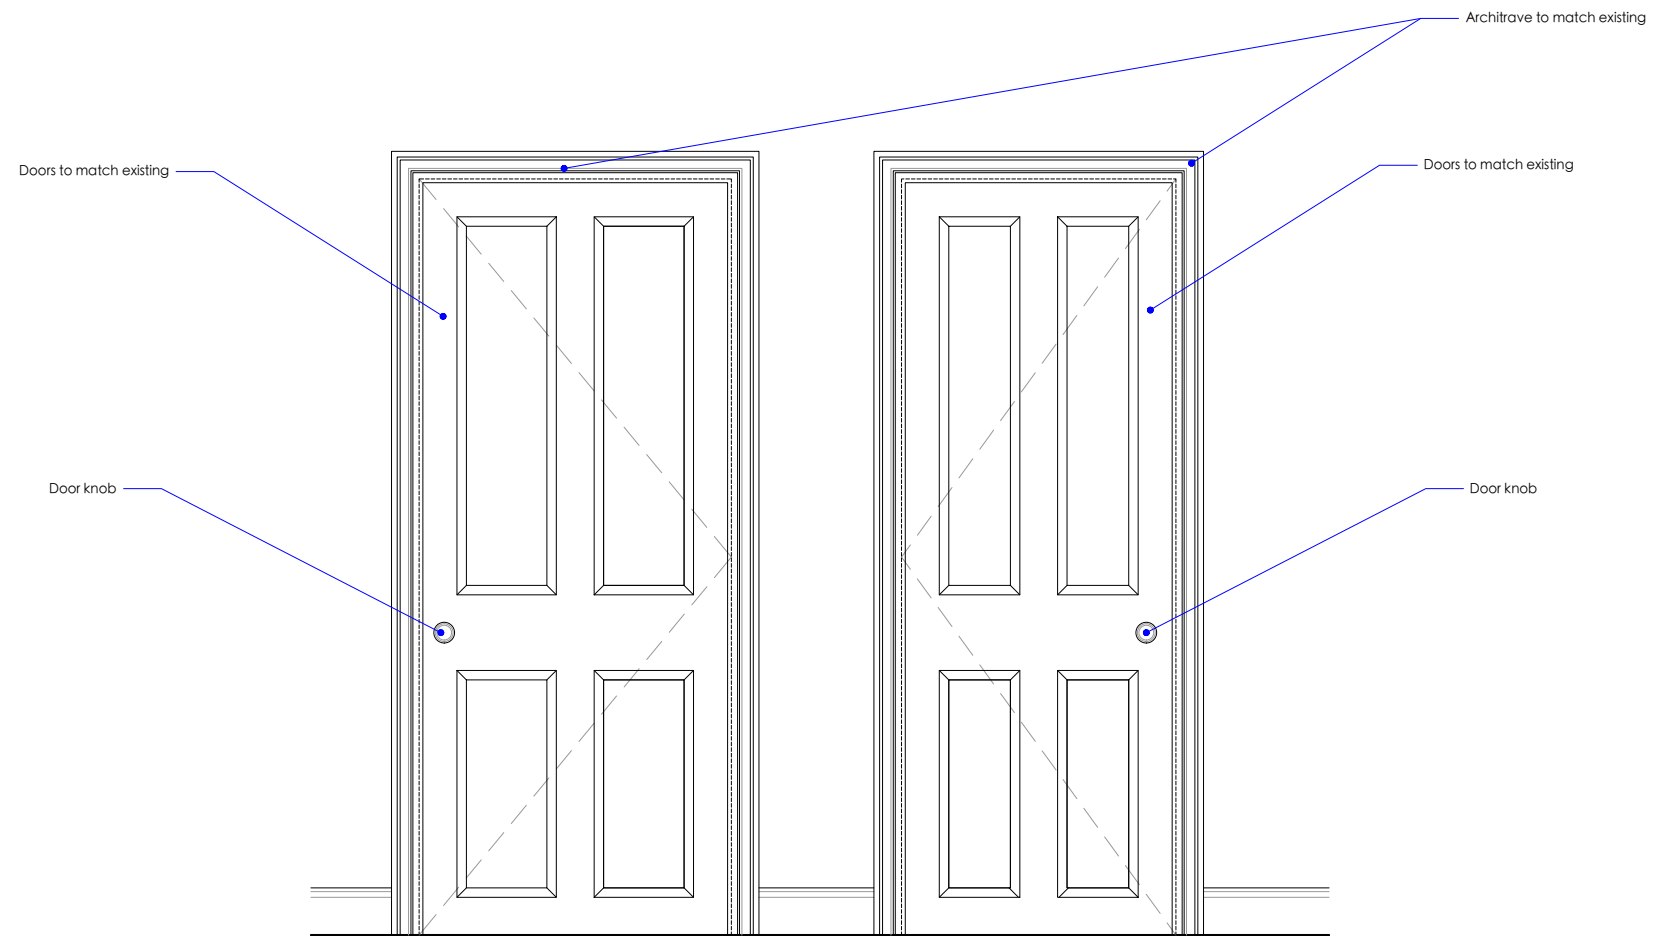

Proposed internal elevation  
scale 1:20 @ A3

