



<u>Upper Ground Floor Door Location Plan</u> scale 1:200 @ A3



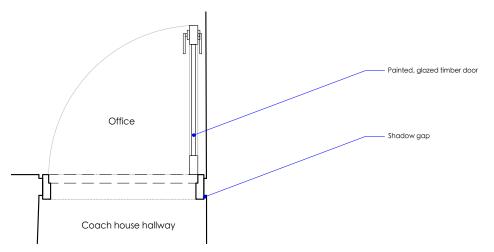

Proposed plan scale 1:20 @ A3

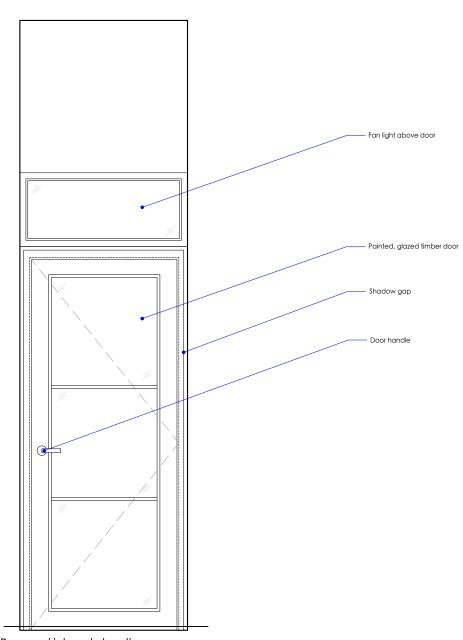

Proposed internal elevation scale 1:20 @ A3

Mr and Mrs Taunton

MICHAEL JONES ARCHITECTS

020 8948 1863 | 129 Kew Road, Richmond, TW9 2PN www.mjarchitects.co.uk | studio@mjarchitects.co.uk

122 Castelnau, Barnes, SW13 9EU	

drawing title		scale	1:20 at A3
Proposed Office Door		date	July 2024
drawing number	rev	drawn by	AHT
1664.03.03.Pln01.209	-	checked by	AB