

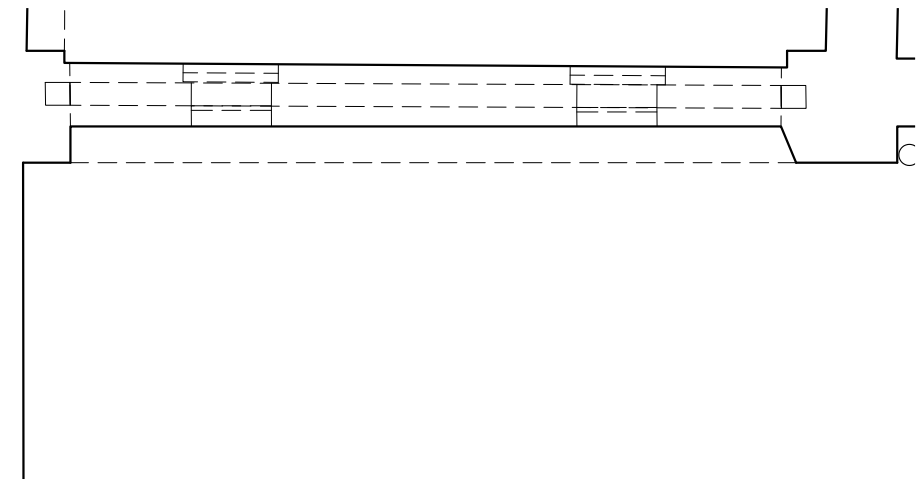



Lower Ground Floor Door Location Plan
scale 1:200 @ A3

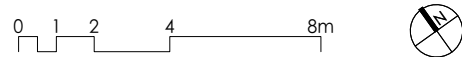


Existing plan
scale 1:25 @ A3

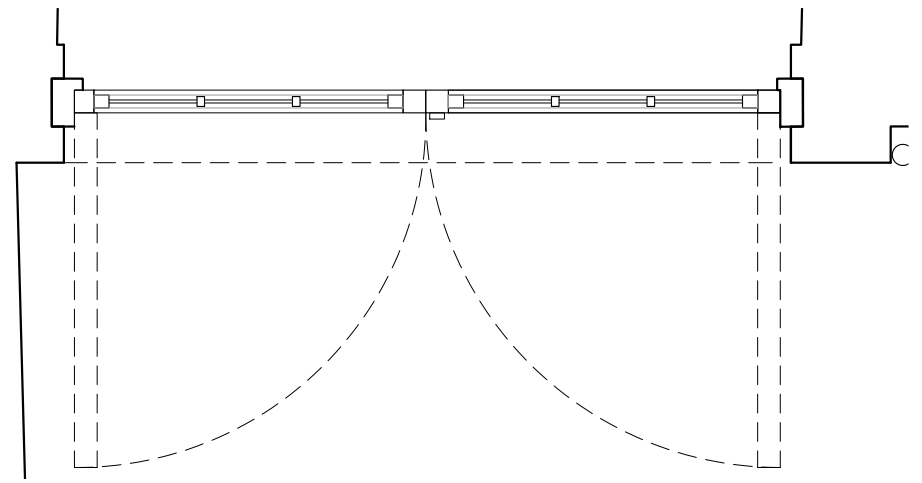

Proposed plan
scale 1:25 @ A3

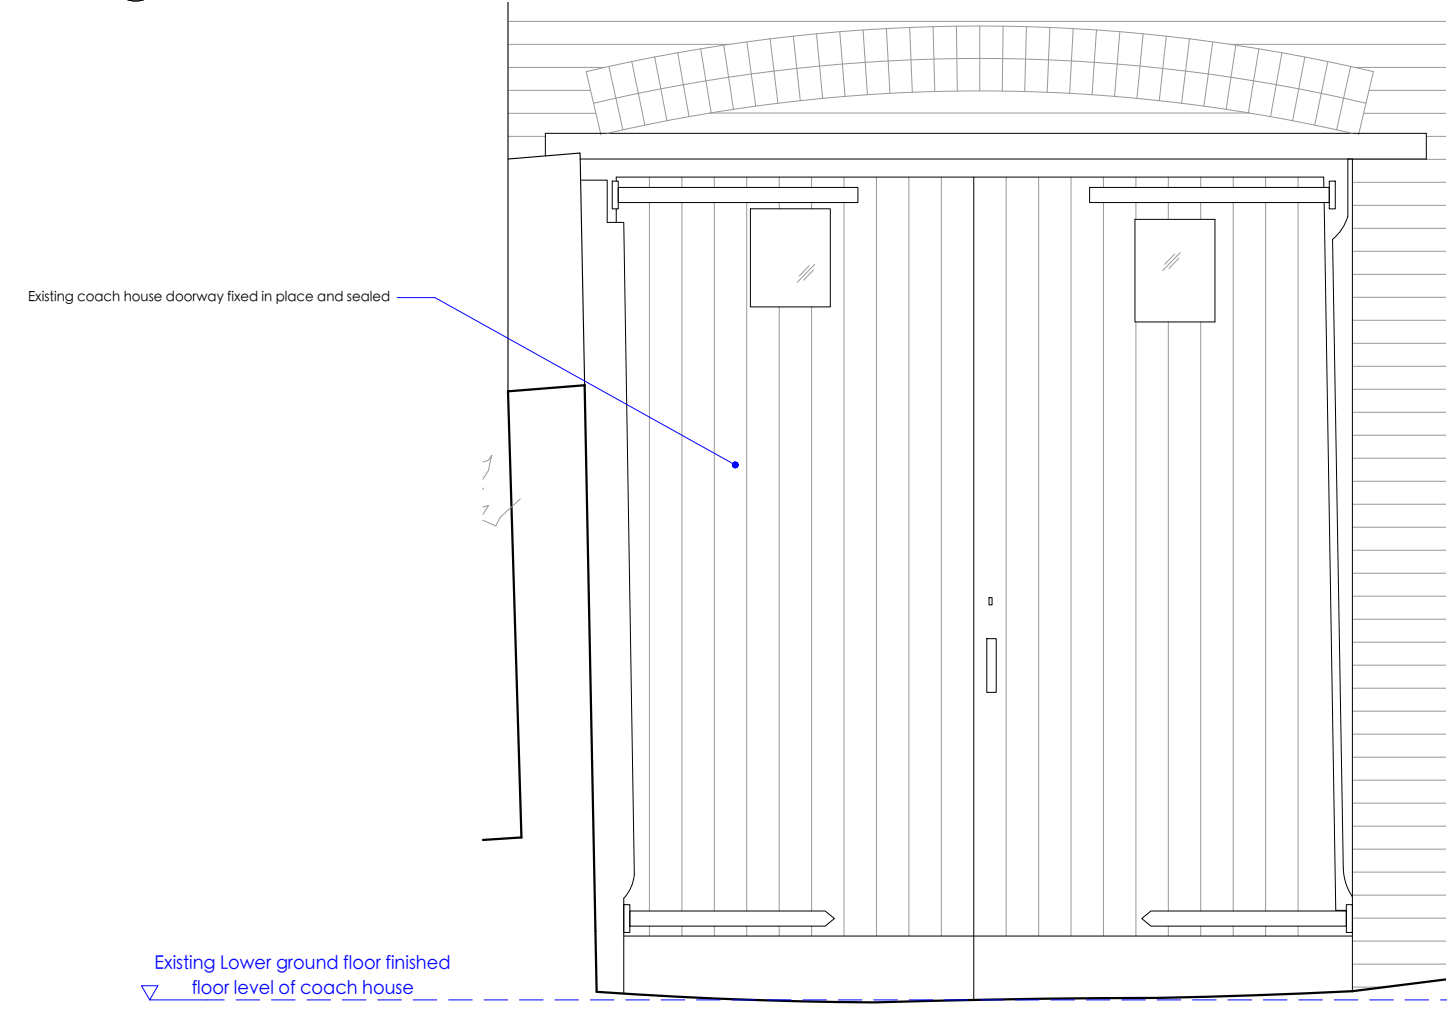

Existing external elevation
scale 1:25 @ A3

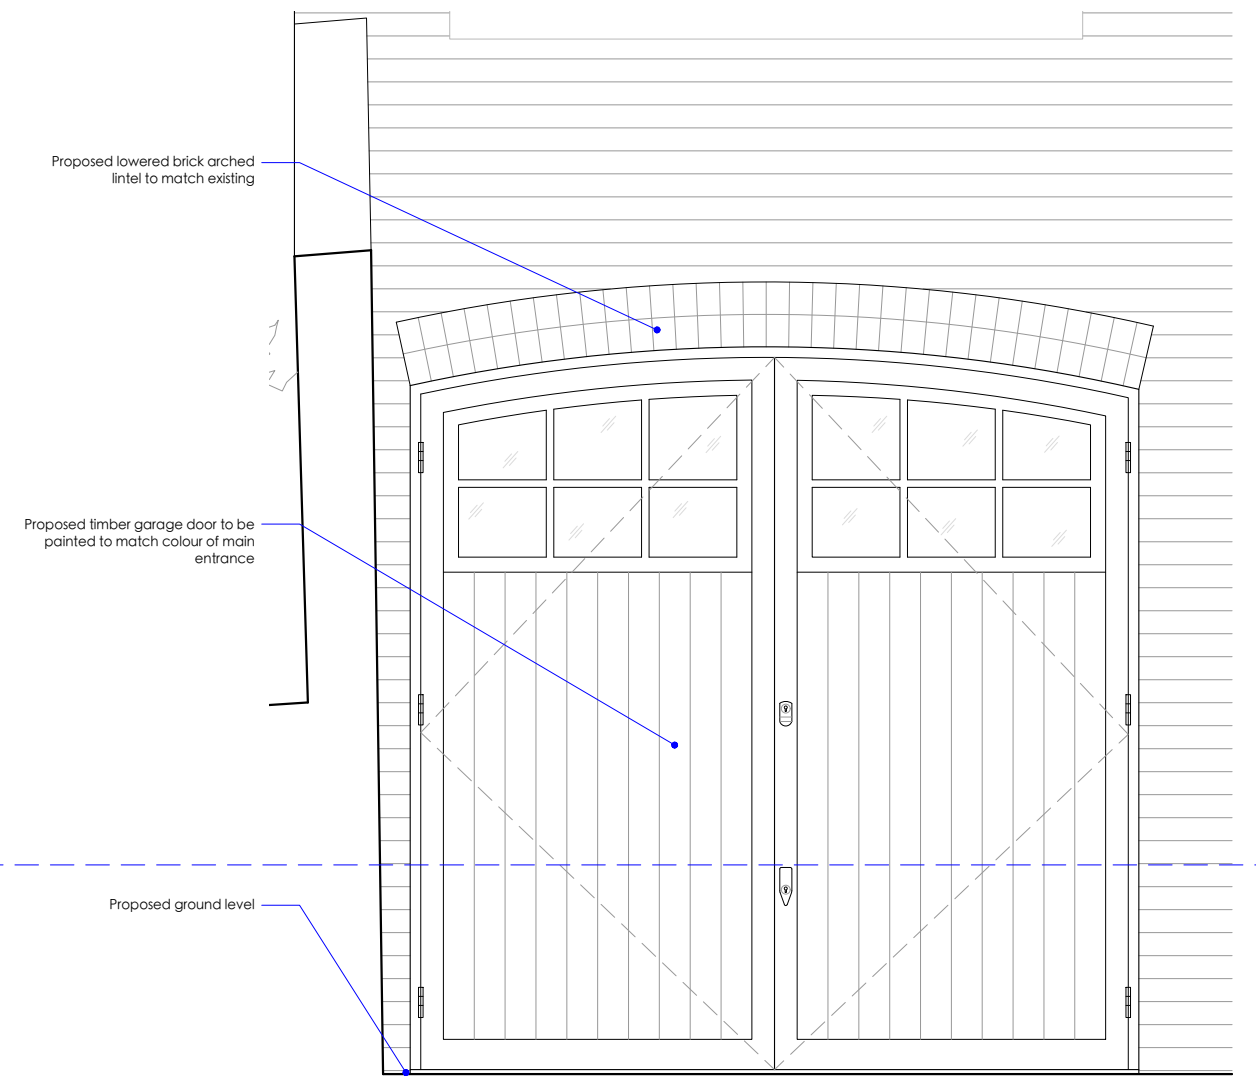

Proposed external elevation
scale 1:25 @ A3

