





Proposed Front (West) Elevation Location Plan

Front and rear second floor existing dormers are identical

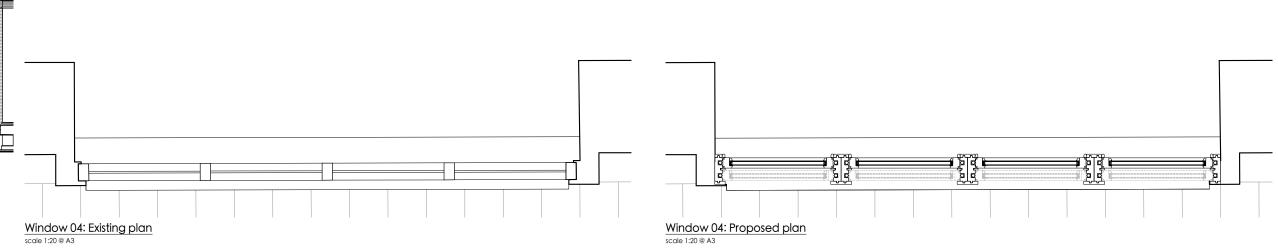

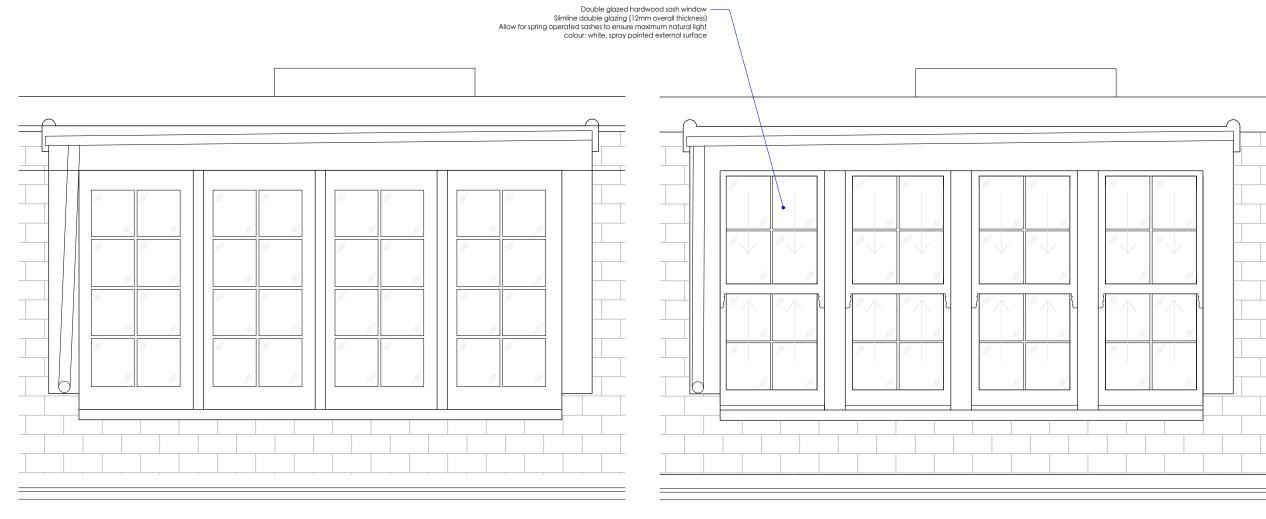

Window 04: Proposed external elevation (front and rear dormers are identical)

scale 1:20 @ A3

Window 04: Proposed external elevation identical in both rear and front proposed dormers) scale 1:20 @ A3

122 Castelnau, Barnes, SW13 9EU

1:20 at A3 Proposed Second Floor Dormer Windows drawing number

1664.03.03.Pln01.220

July 2024

checked by

AHT

AB

MICHAEL JONES ARCHITECTS

020 8948 1863 | 129 Kew Road, Richmond, TW9 2PN www.mjarchitects.co.uk | studio@mjarchitects.co.uk

Mr and Mrs Taunton