


Window 05: Proposed plan
scale 1:25 @ A3

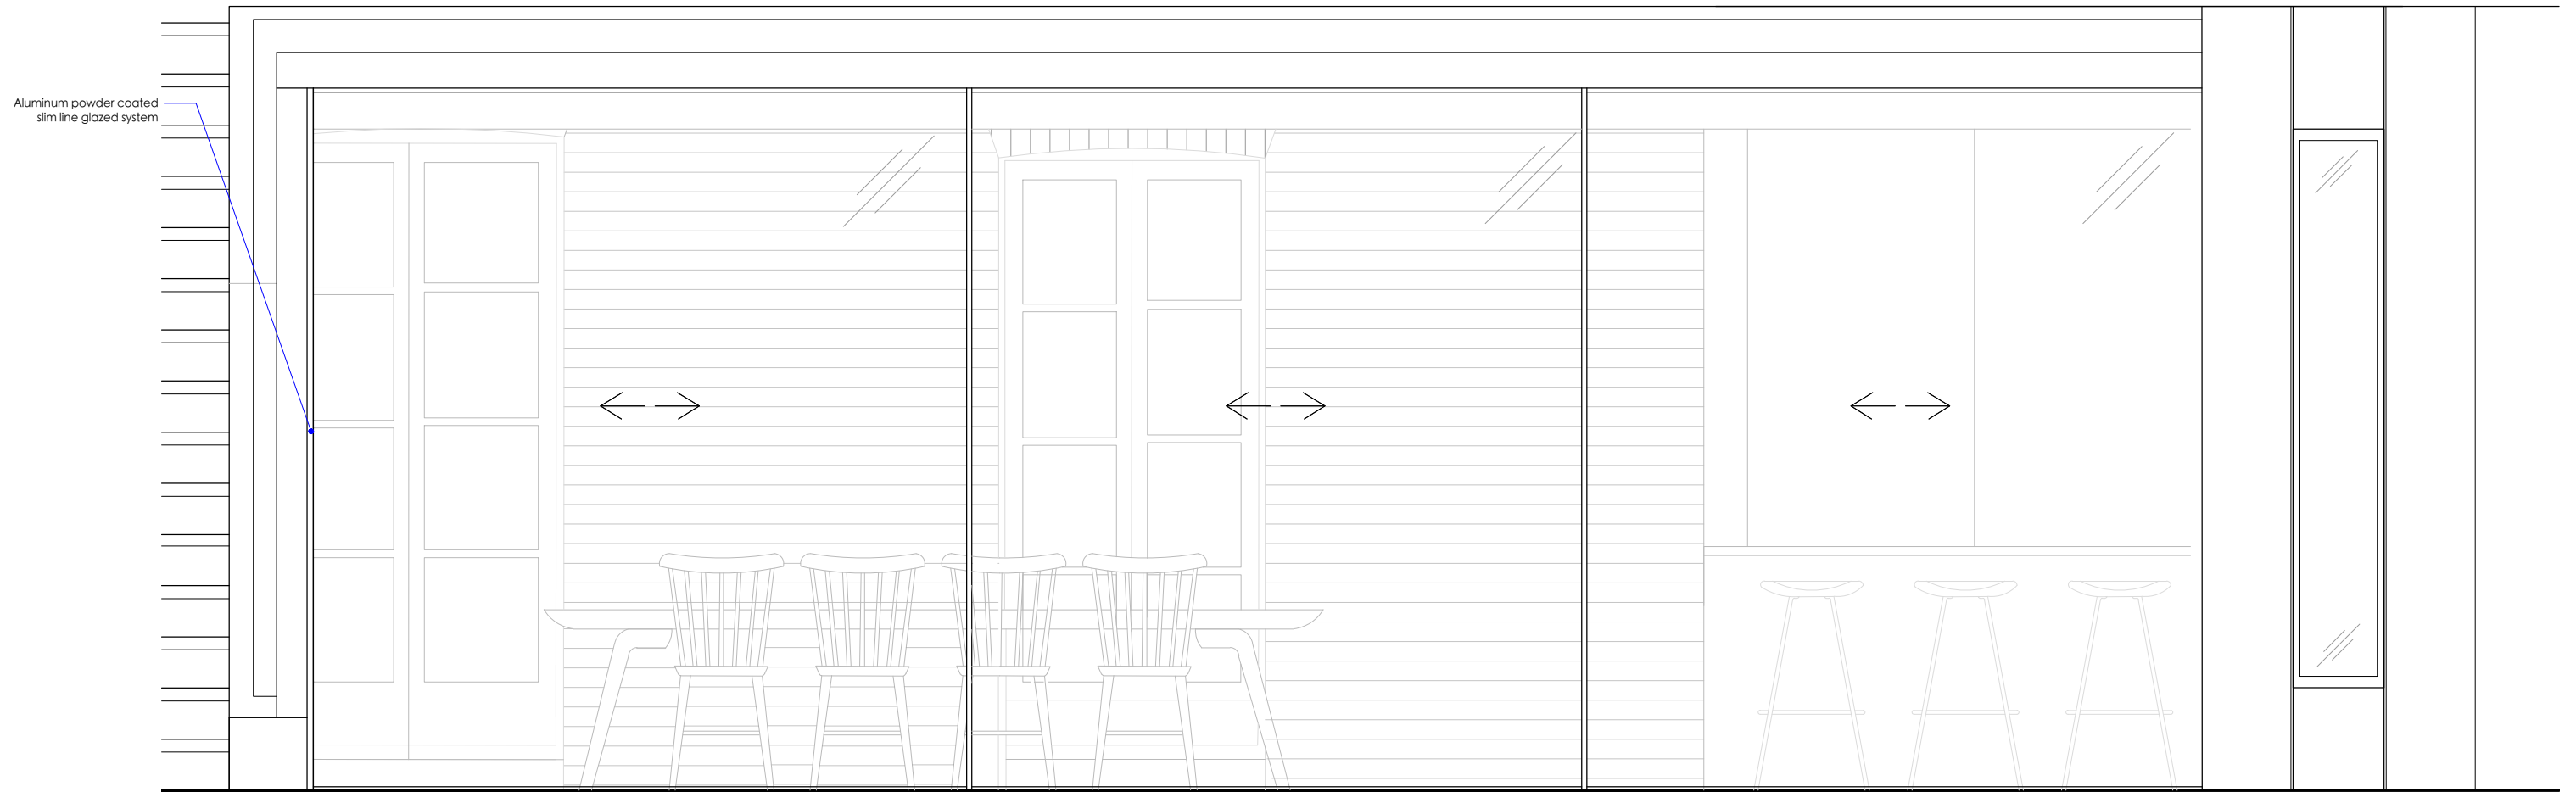

Window 05: Proposed external elevation
scale 1:25 @ A3

revisions

MICHAEL JONES ARCHITECTS
020 8948 1863 | 129 Kew Road, Richmond, TW9 2PN
www.mjarchitects.co.uk | studio@mjarchitects.co.uk

job title
122 Castelnau, Barnes, SW13 9EU
client
Mr and Mrs Taunton

drawing title
Proposed Rear Glazing - 1
drawing number
1664.03.03.Pln01.221

scale	1:25 at A3
date	July 2024
drawing number	1664.03.03.Pln01.221
rev	-
drawn by	AHT
checked by	AB