



Detail is same as front second floor dormer, see drawing: 1664.03.03.Pln01.220

Detail is same as front Coach house dormer, see drawing: 1664.03.03.Pln01.219

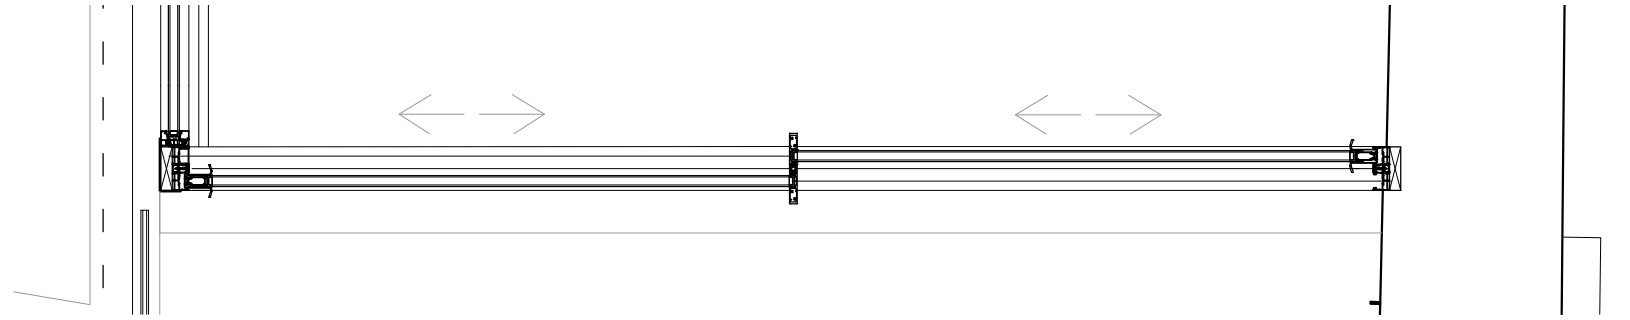


Window 06: Proposed plan
scale 1:20 @ A3

Proposed Rear (East) Elevation Location Plan
scale 1:200 @ A3

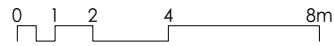

Aluminum powder coated slim line glazed system

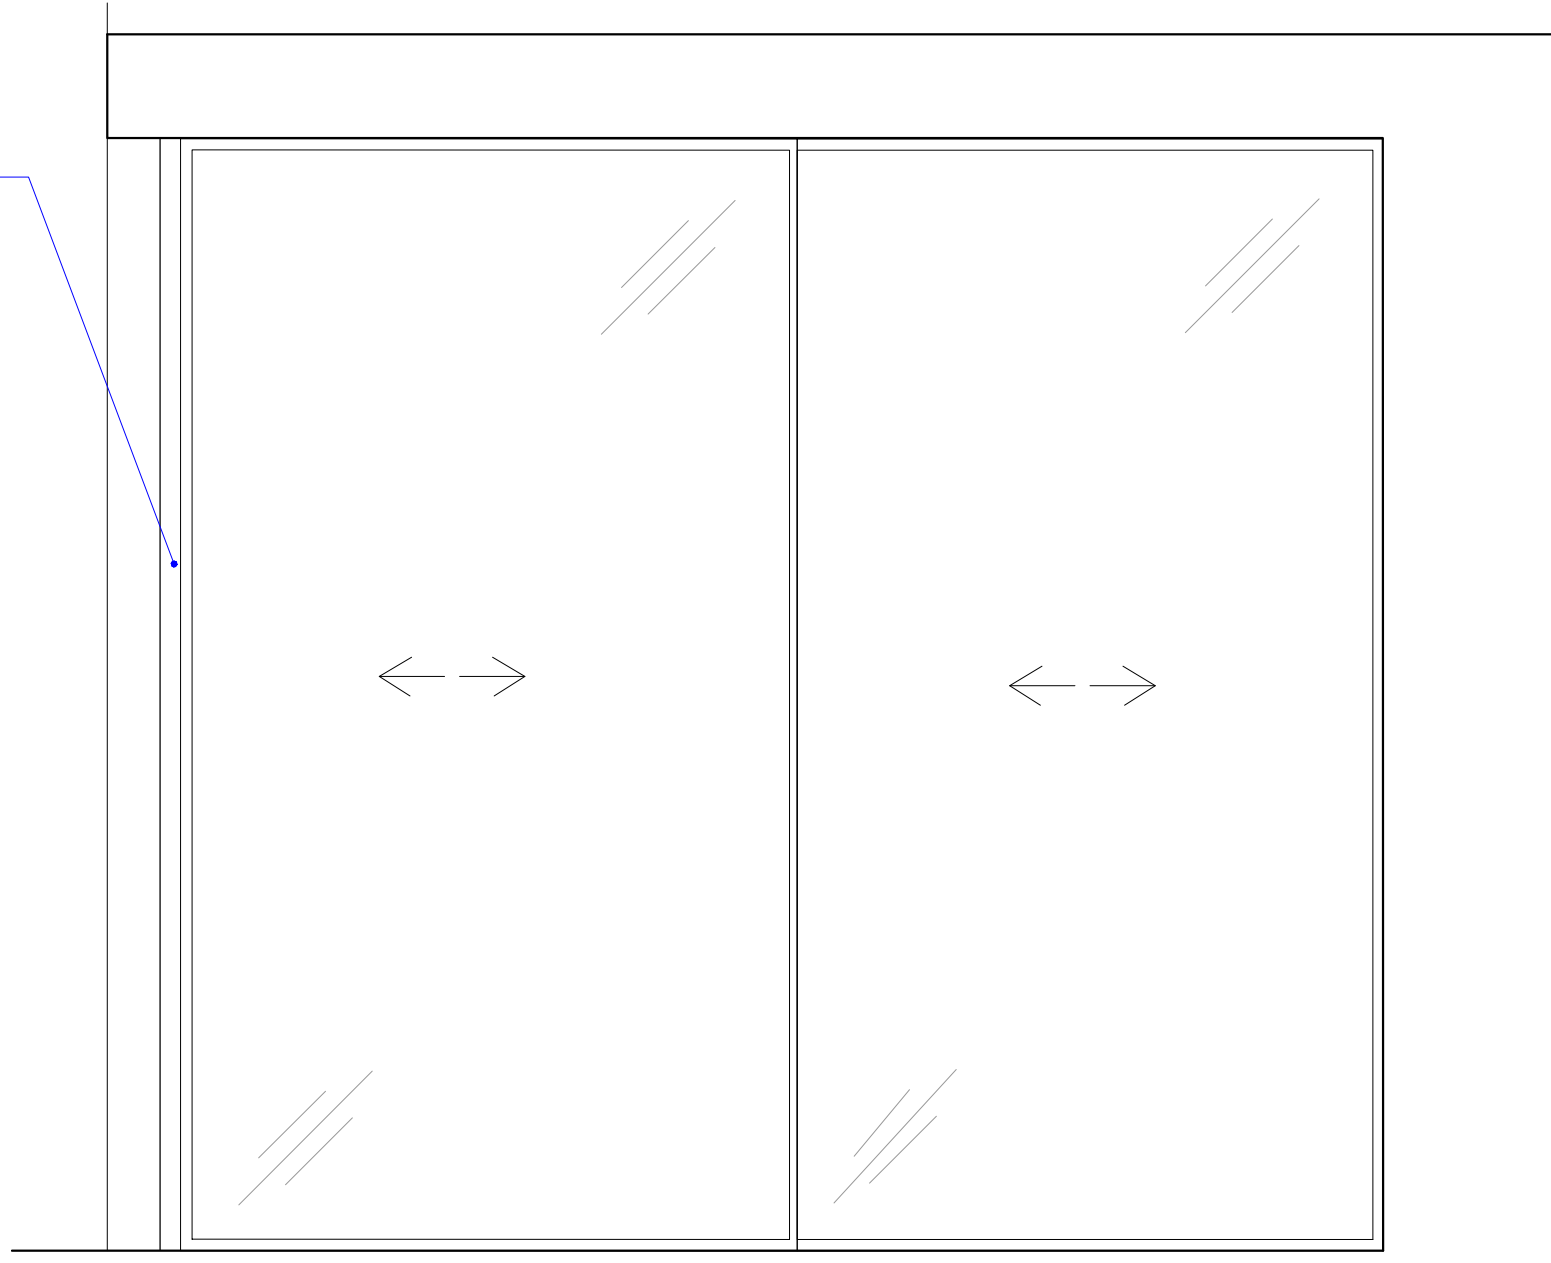

Window 06: Proposed external elevation
scale 1:20 @ A3



revisions

MICHAEL JONES ARCHITECTS
020 8948 1863 | 129 Kew Road, Richmond, TW9 2PN
www.mjarchitects.co.uk | studio@mjarchitects.co.uk

job title
122 Castelnau, Barnes, SW13 9EU
client
Mr and Mrs Taunton

drawing title
Proposed Rear Glazing - 2
drawing number
1664.03.03.Pln01.222

scale	1:20 at A3
date	July 2024
rev	drawn by AHT
-	checked by AB