



Proposed Side (South) Elevation Location Plan

scale 1:200 @ A3

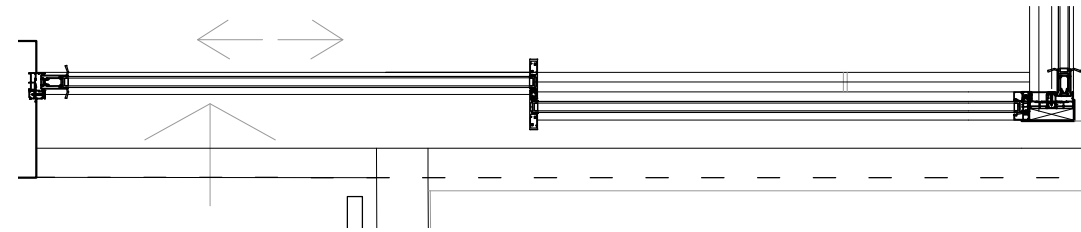

Window 09: Proposed plan

scale 1:20 @ A3

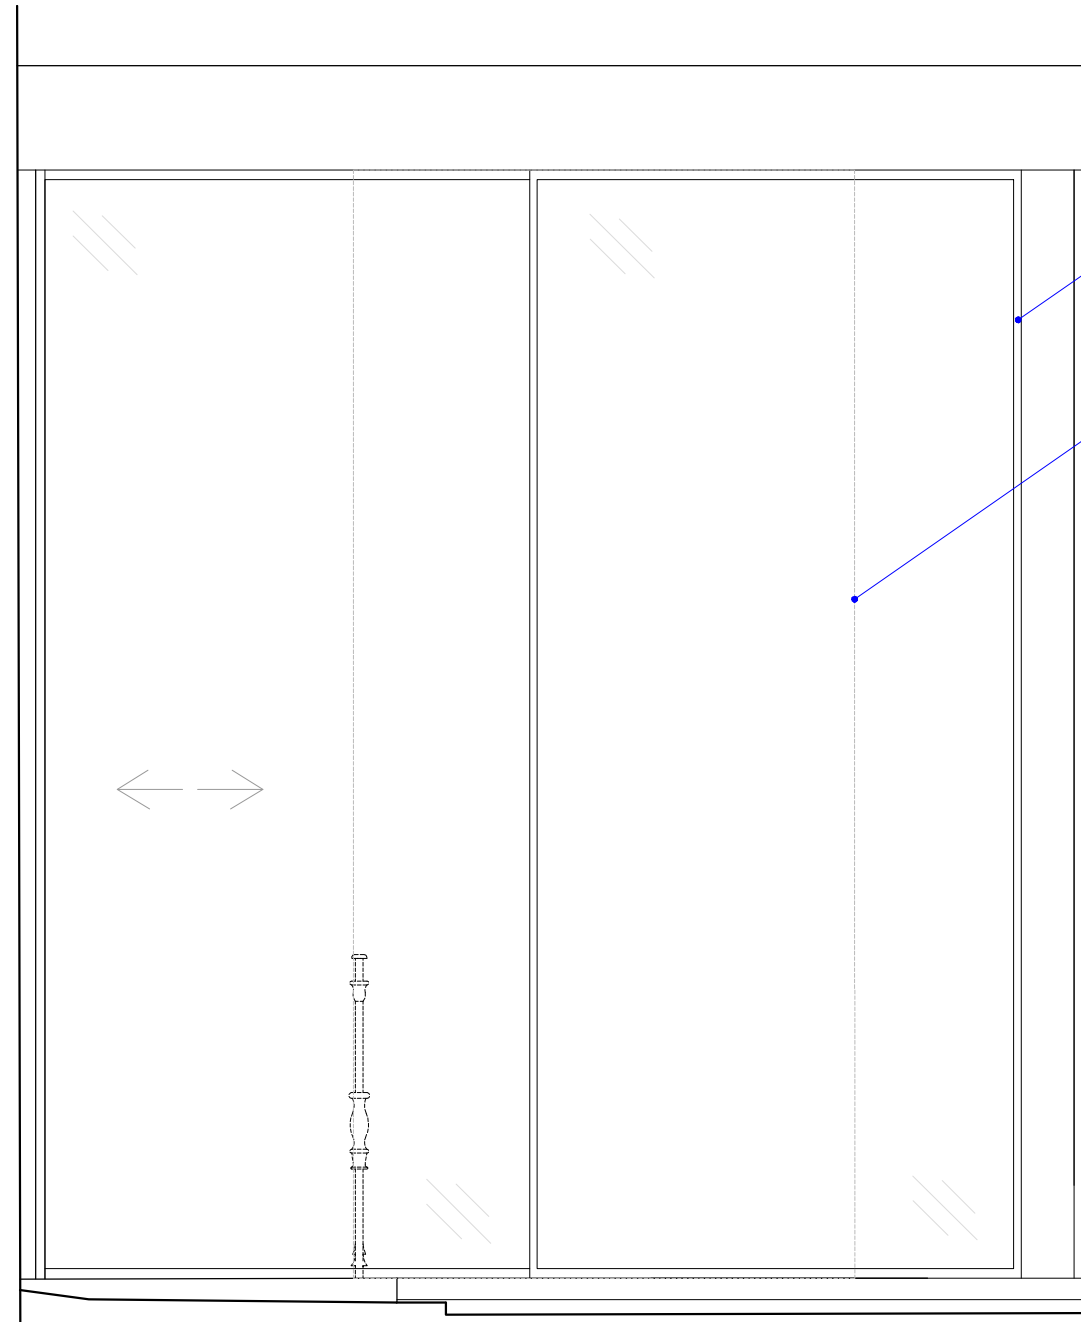

Window 09: Proposed external elevation

scale 1:20 @ A3

Aluminum powder coated slim line glazed system

Sliding Door Maximum Opening

job title

122 Castelnau, Barnes, SW13 9EU

client

Mr and Mrs Taunton

drawing title

Proposed South Glazing - 2

drawing number

1664.03.03.Pl01.224

rev

-

scale 1:20 at A3

date July 2024

drawn by AHT

checked by AB

MICHAEL JONES ARCHITECTS

020 8948 1863 | 129 Kew Road, Richmond, TW9 2PN  
www.mjarchitects.co.uk | studio@mjarchitects.co.uk