
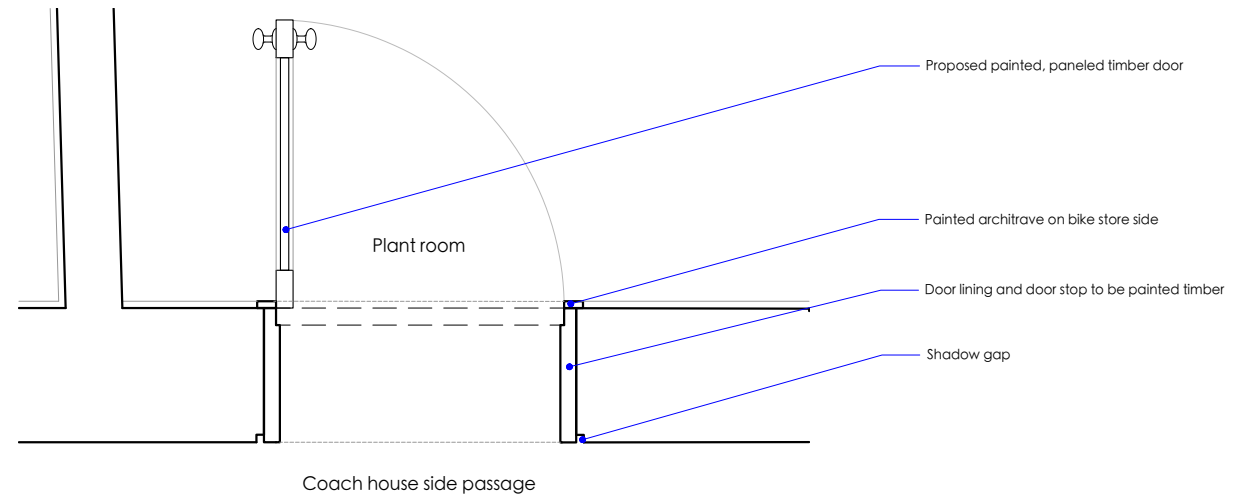



Lower Ground Floor Door Location Plan

scale 1:200 @ A3

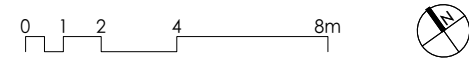

Proposed plan

scale 1:20 @ A3

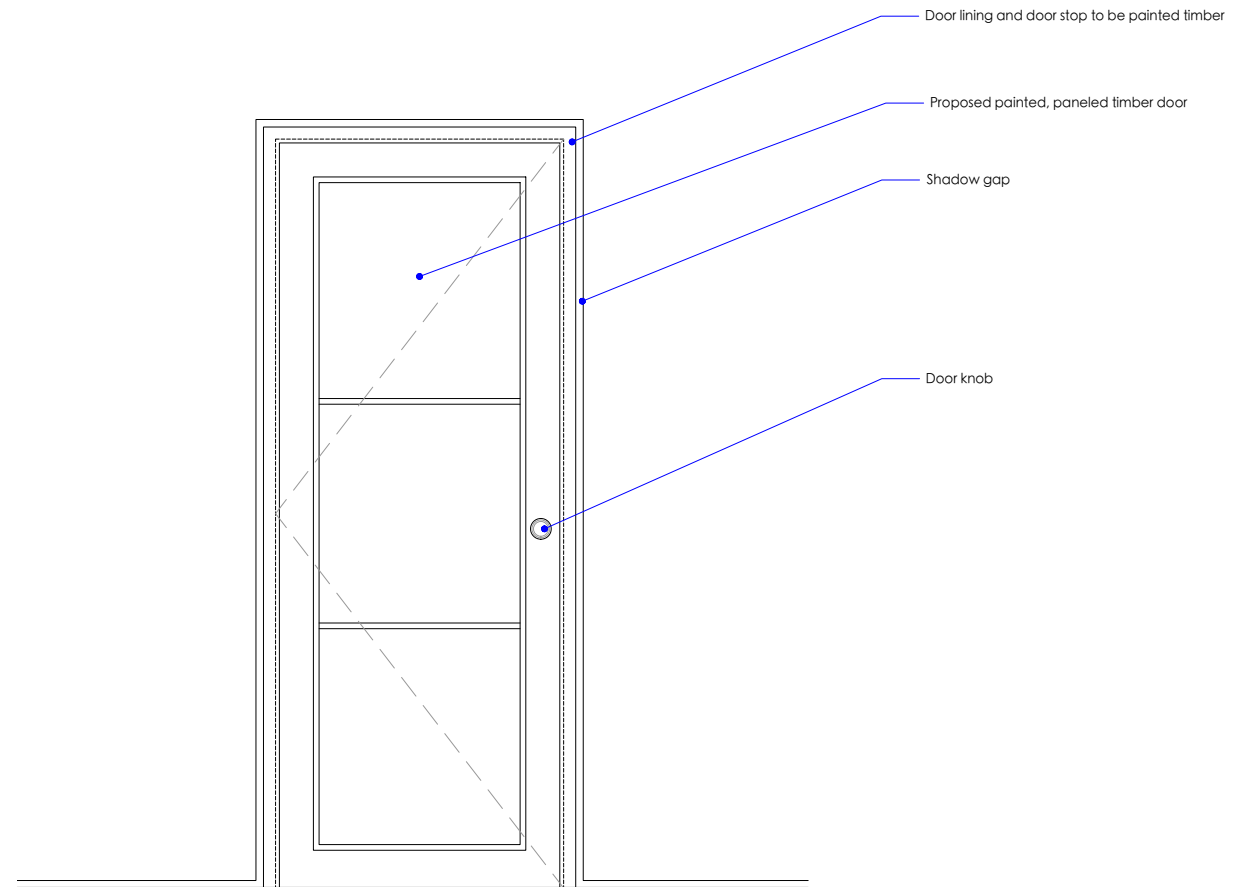

Proposed internal elevation

scale 1:20 @ A3



MICHAEL JONES ARCHITECTS

020 8948 1863 | 129 Kew Road, Richmond, TW9 2PN  
www.mjarchitects.co.uk | studio@mjarchitects.co.uk

job title

122 Castelnau, Barnes, SW13 9EU

client

Mr and Mrs Taunton

drawing title

Proposed Plant Room Door

drawing number

1664.03.03.PlIn01.202

scale 1:20 at A3

date July 2024

rev drawn by AHT

- checked by AB