

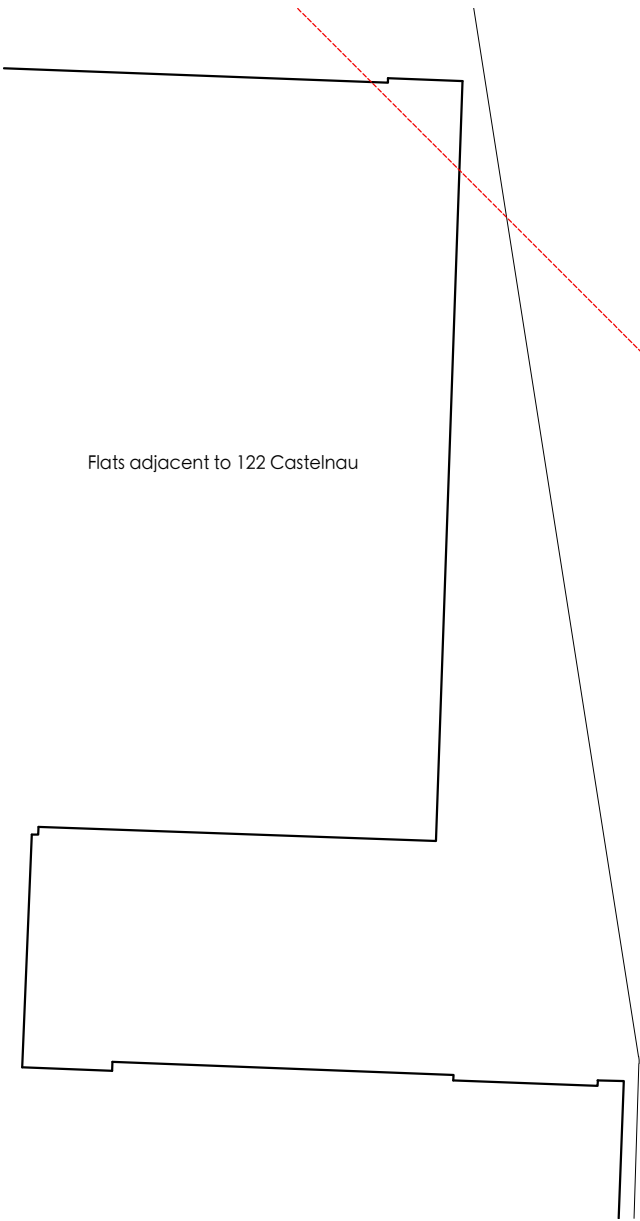



Upper Ground Floor Location Plan
scale 1:200 @ A3

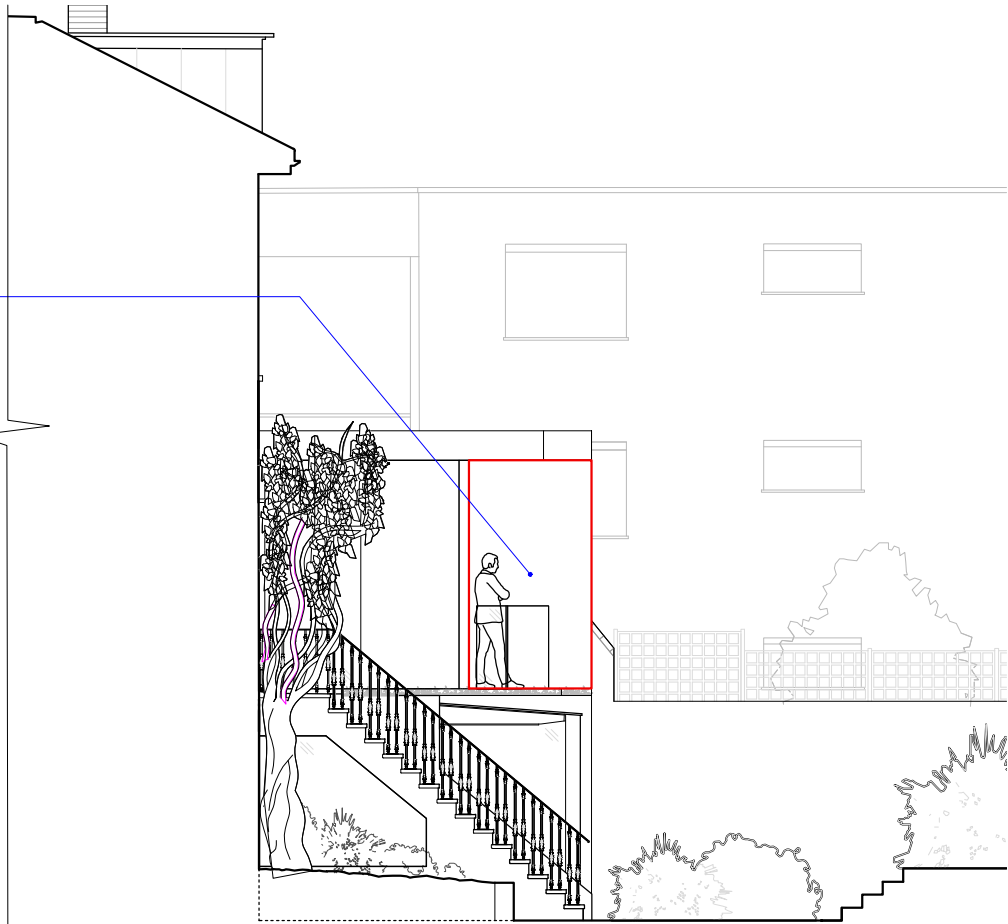


Proposed Plan
scale 1:20 @ A3

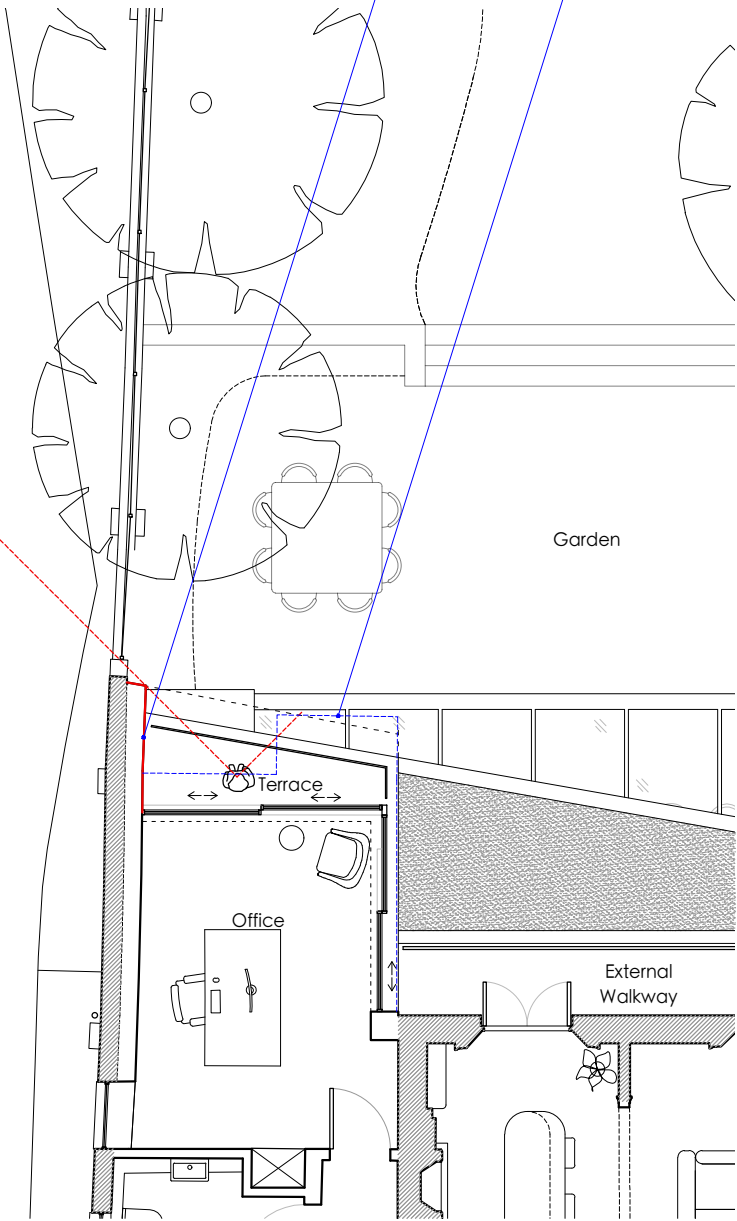

Proposed Elevation
scale 1:20 @ A3

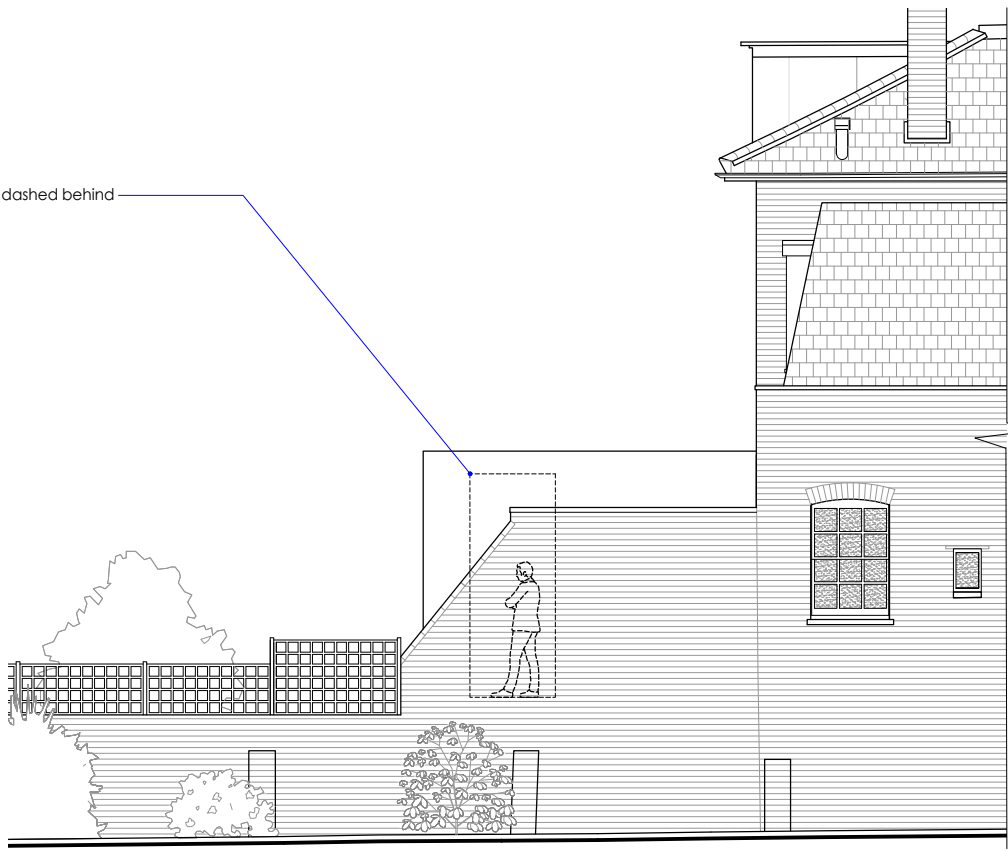

Proposed Elevation as seen from flats next to 122 Castelnau
scale 1:20 @ A3

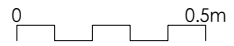

MICHAEL JONES ARCHITECTS

020 8948 1863 | 129 Kew Road, Richmond, TW9 2PN
www.mjarchitects.co.uk | studio@mjarchitects.co.uk

job title

122 Castelnau, Barnes, SW13 9EU

client

Mr and Mrs Taunton

drawing title

Proposed Terrace Privacy Screen

drawing number

1664.03.03.Pl01.229

rev

-

scale 1:20 at A3

date July 2024

drawn by AHT

checked by AB