


1. Existing Street-facing East Detailed Elevation

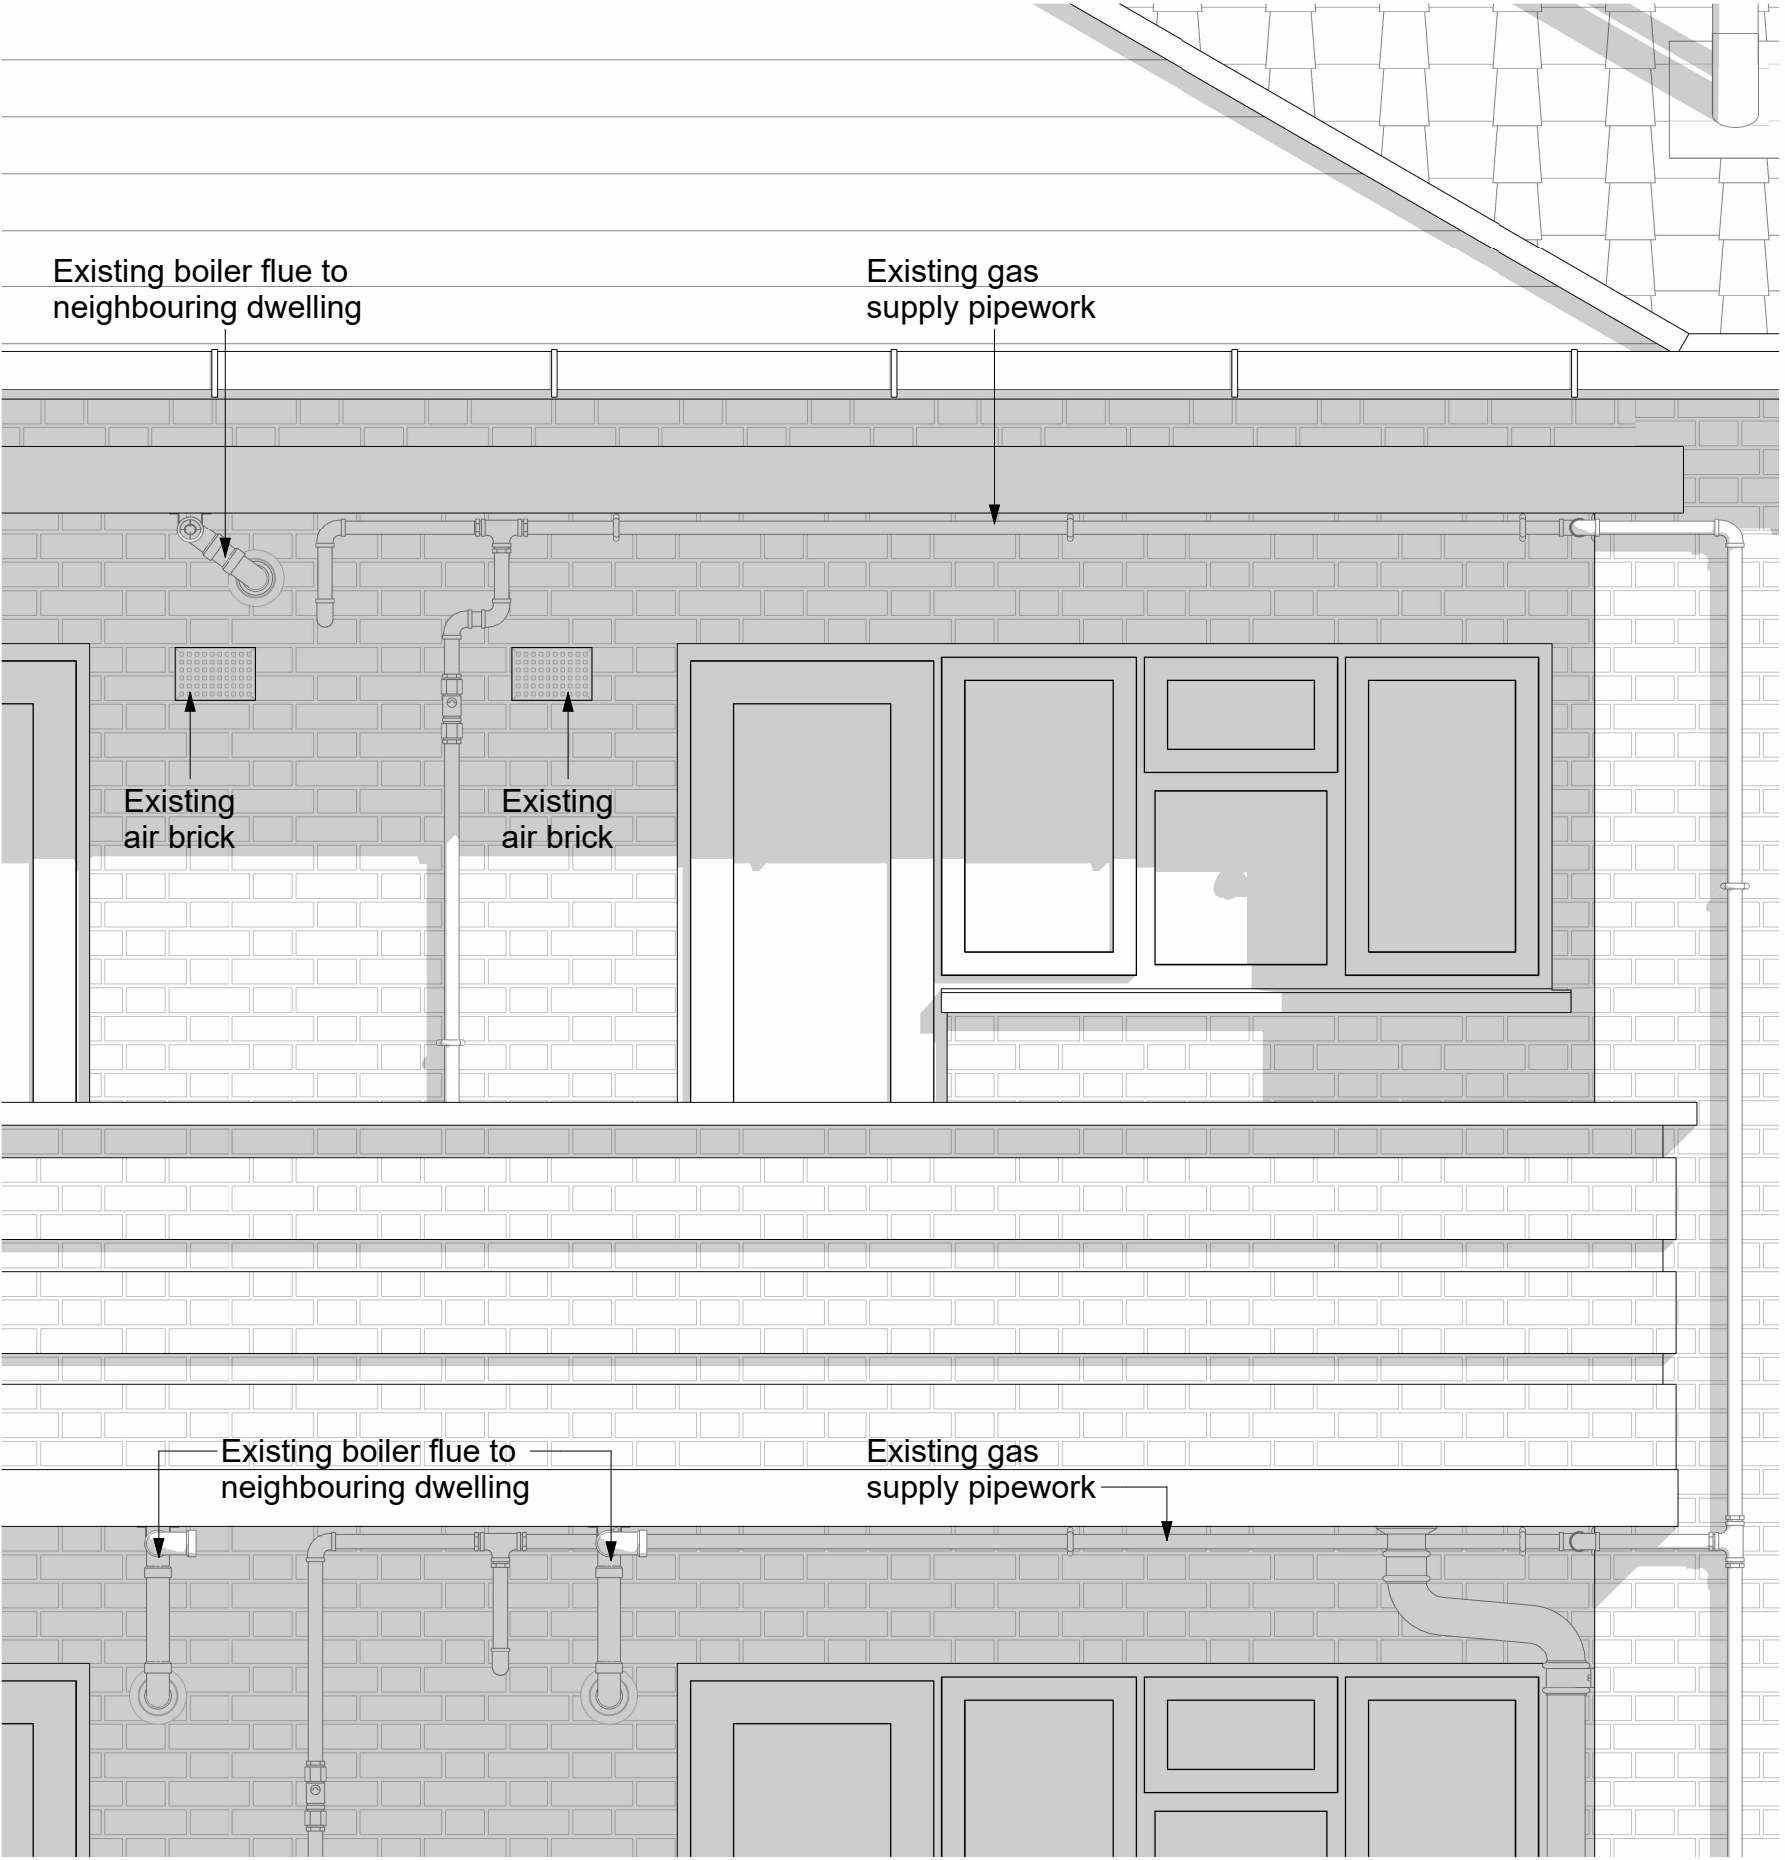

2. Existing Rear-facing West Detailed Elevation