


1. Proposed Balcony Section

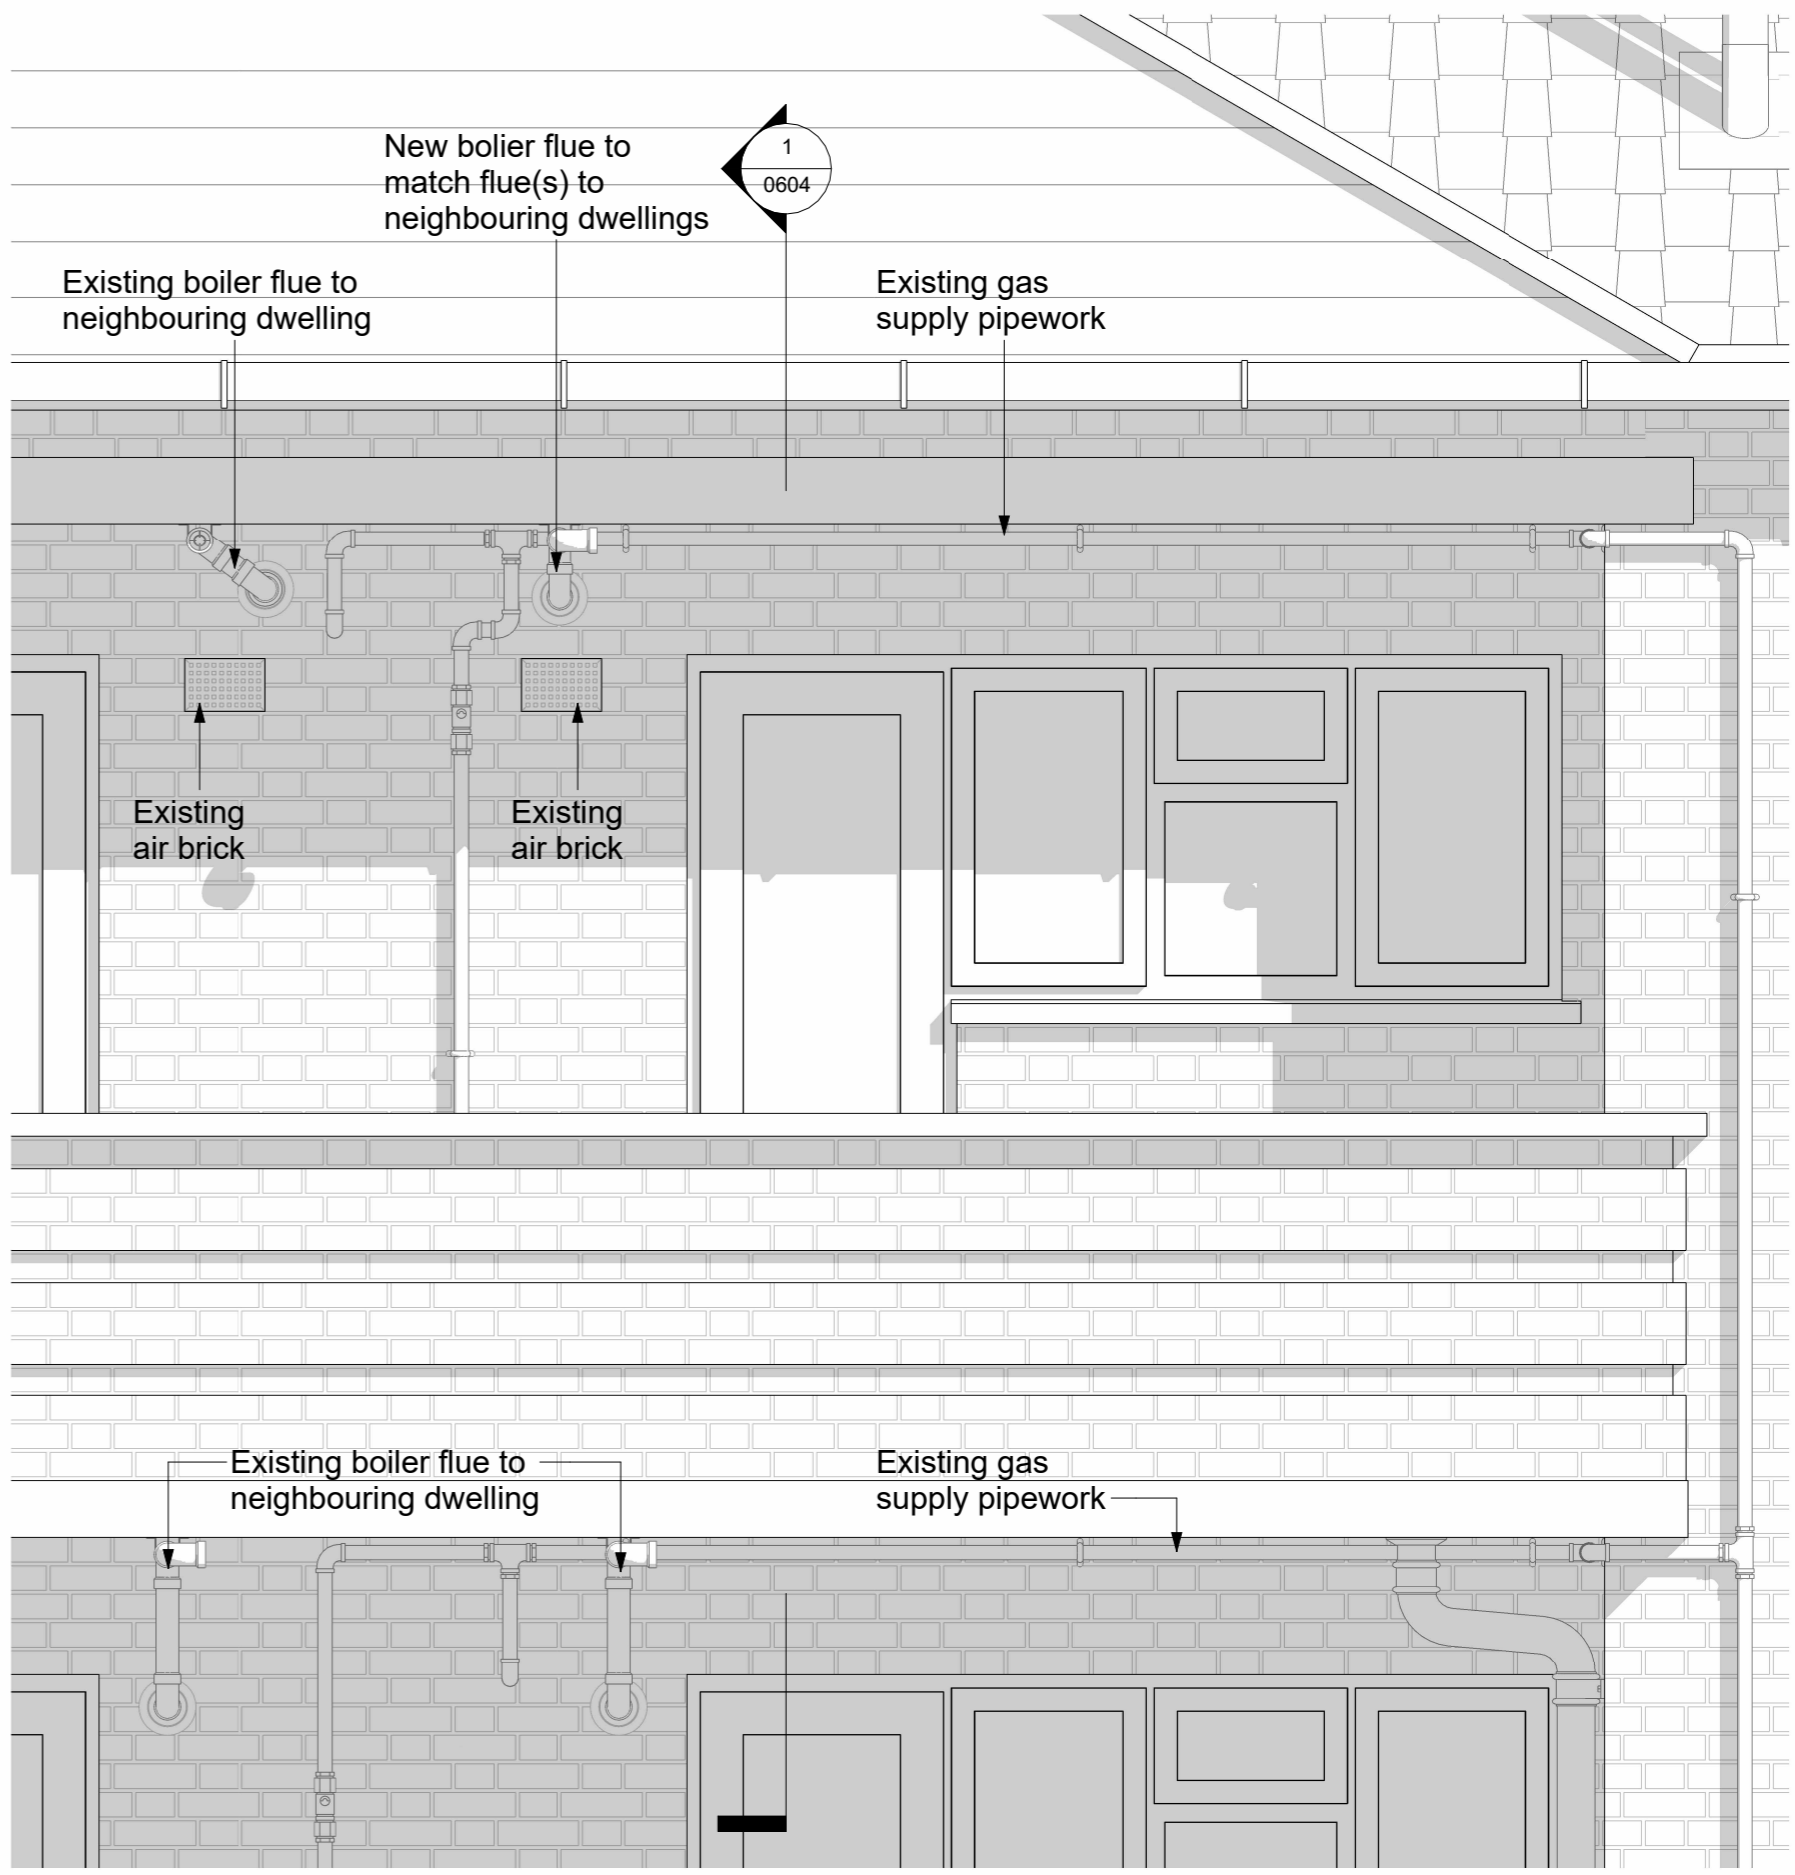

2. Proposed Rear-facing West Detailed Elevation