

ALL DIMENSIONS TO BE CHECKED ON SITE.  
COPYRIGHT PROTECTED.

**INFORMATION ISSUE**

I = Information, T = Tender, C = Construction, R = Record

- APPLICATION BOUNDARY
- M&S DEMISE

REV	DATE	DESCRIPTION	DRAWN	CHKD



STORE NAME  
**FOODS LITE RENEWAL**

COUNTRY  
**ENGLAND**

PROJECT  
**NEW FOODHALL**

DRAWING  
**PLANT CONSENT - SITE LOCATION PLAN**

CONSULTANT  
**LEWIS AND HICKEY**  
DISCIPLINE DESCRIPTION  
**ARCHITECTURE**

CONSULTANT LOGO





18 Farnham Road  
Guildford  
Surrey  
GU1 4XA

Tel: 01483 560908  
Fax: 01483 560660  
Email: guildford@lewishickey.com

SCALE	PAPER SIZE	DATE	DRAWN	CHECKED
1 : 500	A3	27.02.24	CM	FOC

STORE NUMBER	PROJECT No.	DISCIPLINE CODE	DRAWING No.
6826	TED145	A	420

CONSULTANT PROJECT No	STATUS	REVISION
G4731	I	

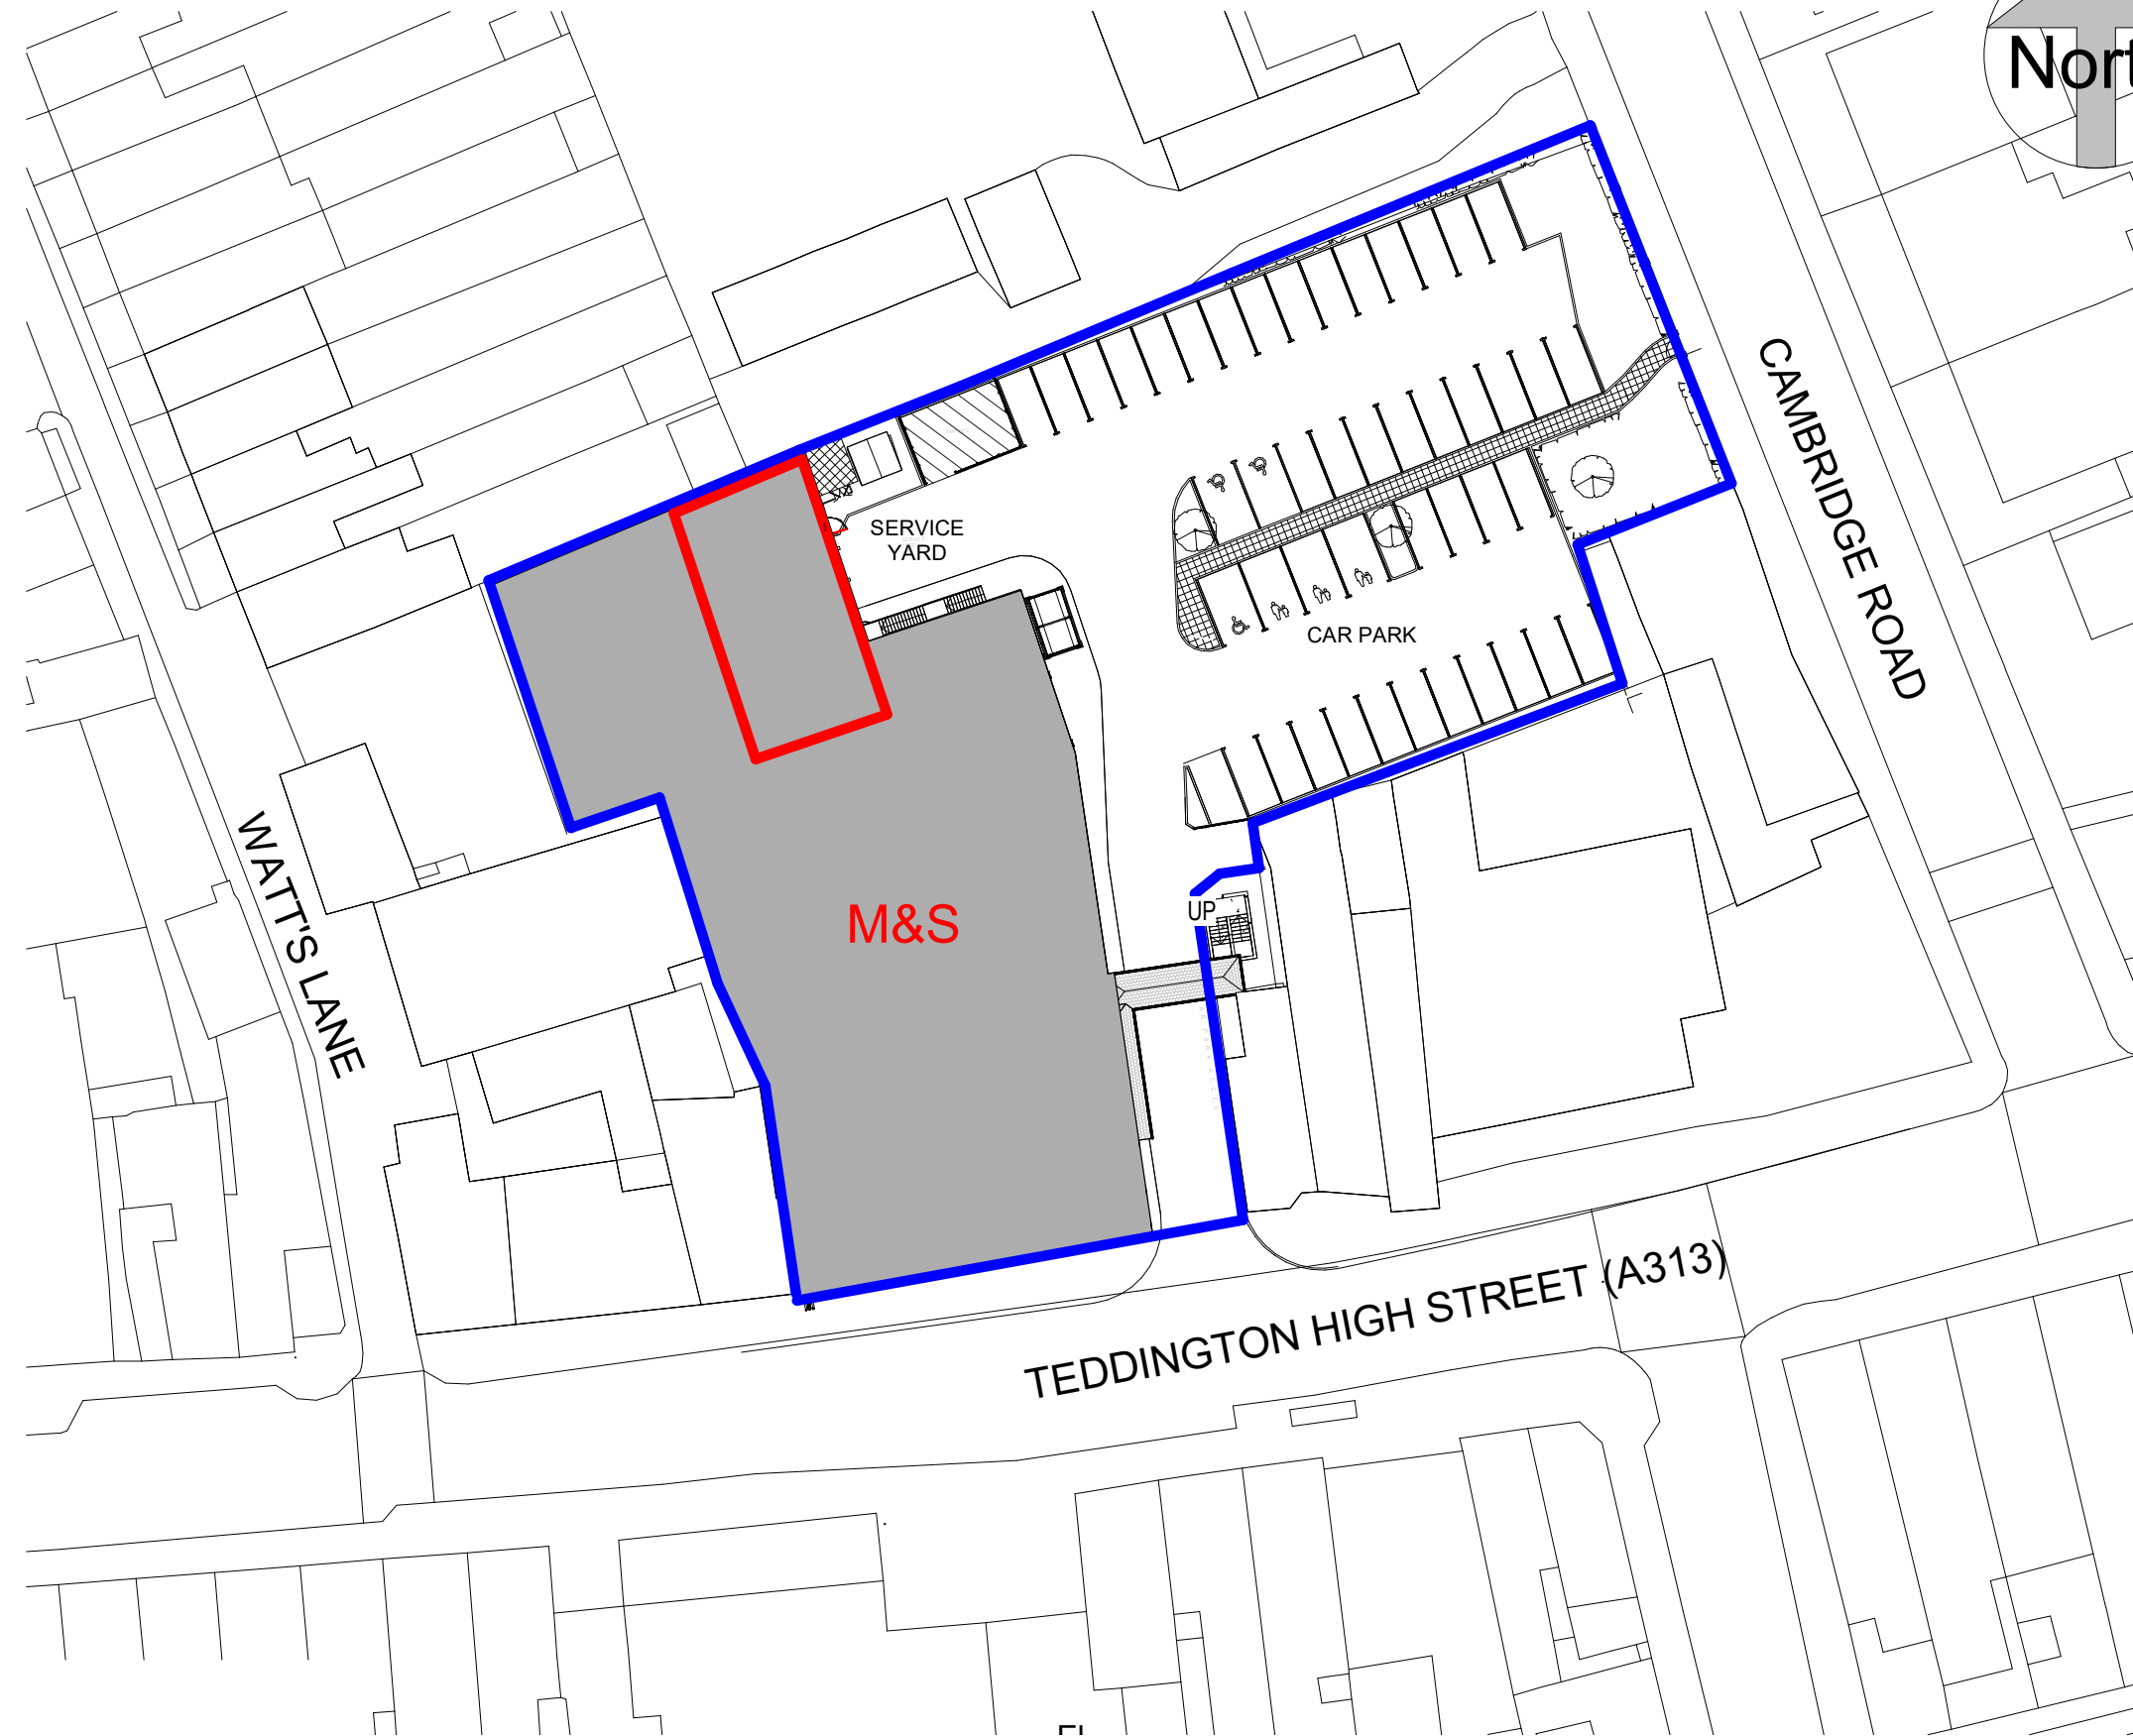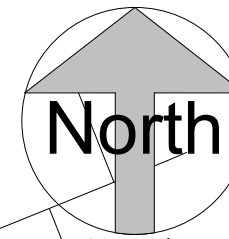

**1** SITE LOCATION PLAN  
420 1 : 500



VISUAL SCALE 1:500 @ A3