


11 Cole Park Gardens
 Planning Application: 11 COLE - 001
 11 Cole Park Gardens
 Planning Application: 11 COLE - 001
 11 Cole Park Gardens
 Planning Application: 11 COLE - 001

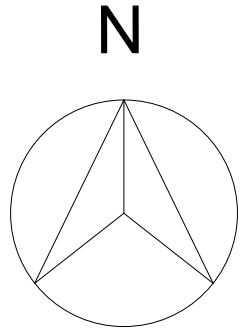

office@mkcreative.me.uk
 22 Micklefield Way
 Borehamwood
 WD6 4LG

Client:
 Barbara Bantock
 Project:
 11 Cole Park Gardens TW1 1JB

Drawing:
 LOCATION PLAN


Scale: A4@1 : 1250

Date: 10.09.2024

Status: FOR PLANNING

Drawing No.
 11 COLE - 001

Rev.
 A1

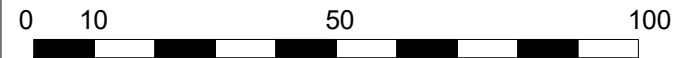

VISUAL SCALE 1:1250@A4