



Studio1, The Hub
 3 Drove Road
 Newhaven
 East Sussex
 BN9 0AD

free phone number 0808 1699964
 e: support@staac.co.uk

NOTES:

This drawing is to be read in conjunction with all relevant Architects and Engineers drawings
 Only figured dimensions are to be used for construction
 All dimensions are to be verified on site prior to work commencing

No.	Description	Date

Client: Angela Drew

Address: 4 Popham Gardens
 Lower Richmond Road
 TW9 4LJ

Project: Proposed Hip to Gable
 Loft Conversion with
 Rear Dormer

Drawing title: Site Location Plan


Project No 24125

Date 02-09-24

Drawn by IA

Drawing No SLP01

Scale1:1250@A3

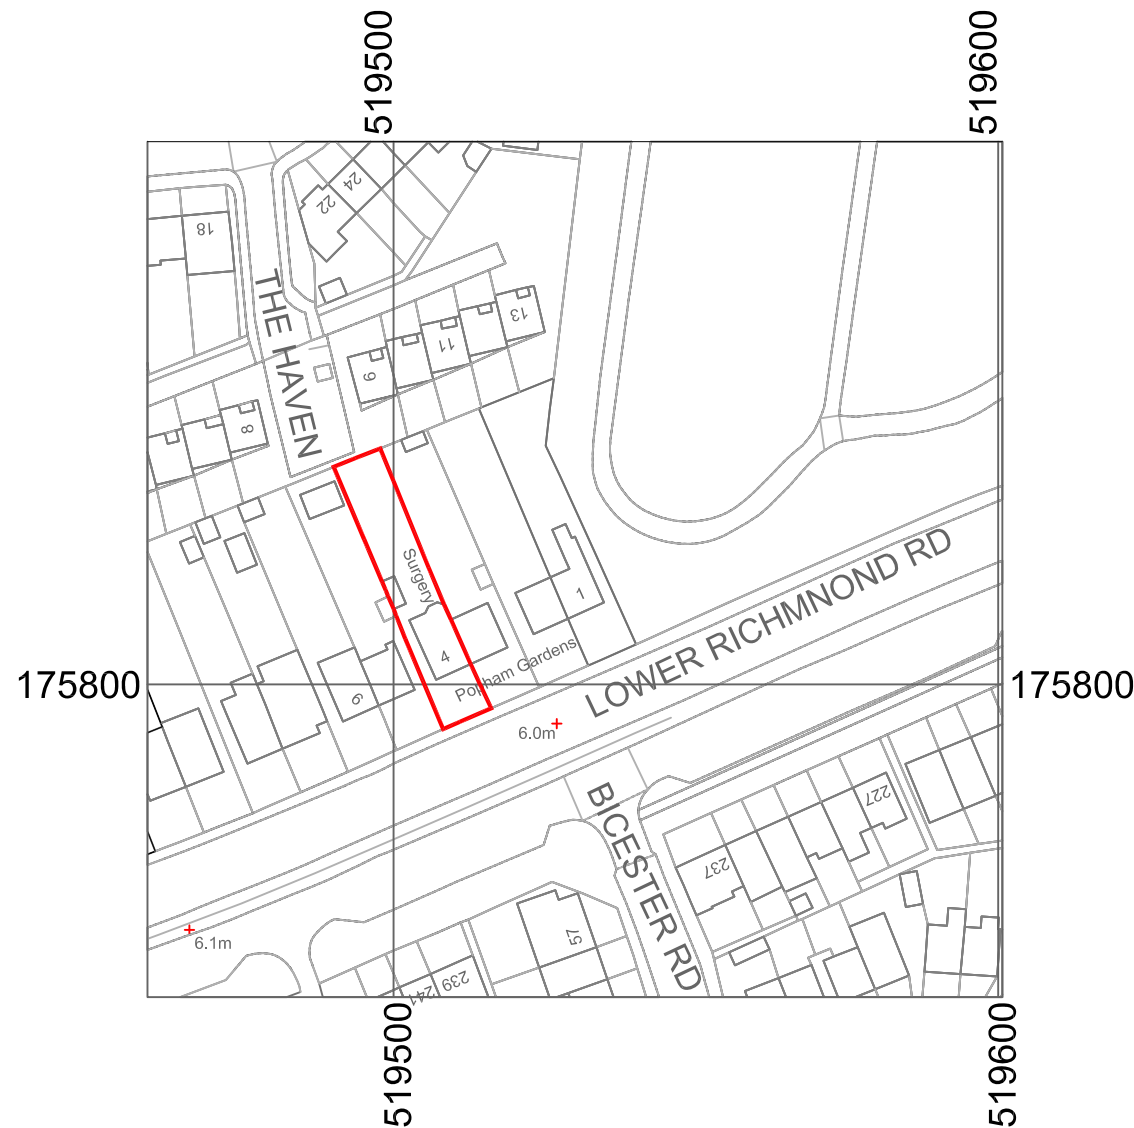

© Crown Copyright and database rights 2024 OS 100047474.

