

Studio1, The Hub
 3 Drove Road
 Newhaven
 East Sussex
 BN9 0AD

free phone number 0808 1699964
 e: support@staac.co.uk

NOTES:

This drawing is to be read in conjunction with all relevant Architects and Engineers drawings
 Only figured dimensions are to be used for construction
 All dimensions are to be verified on site prior to work commencing

No.	Description	Date

Client: Angela Drew

Address: 4 Popham Gardens
 Lower Richmond Road
 TW9 4LJ

Project: Proposed Single Storey
 Rear Extension &
 Front Porch Canopy

Drawing title: Block Plan



Project No 24125

Date 02-09-24

Drawn by IA

Drawing No BP01

Scale 1:500@A3

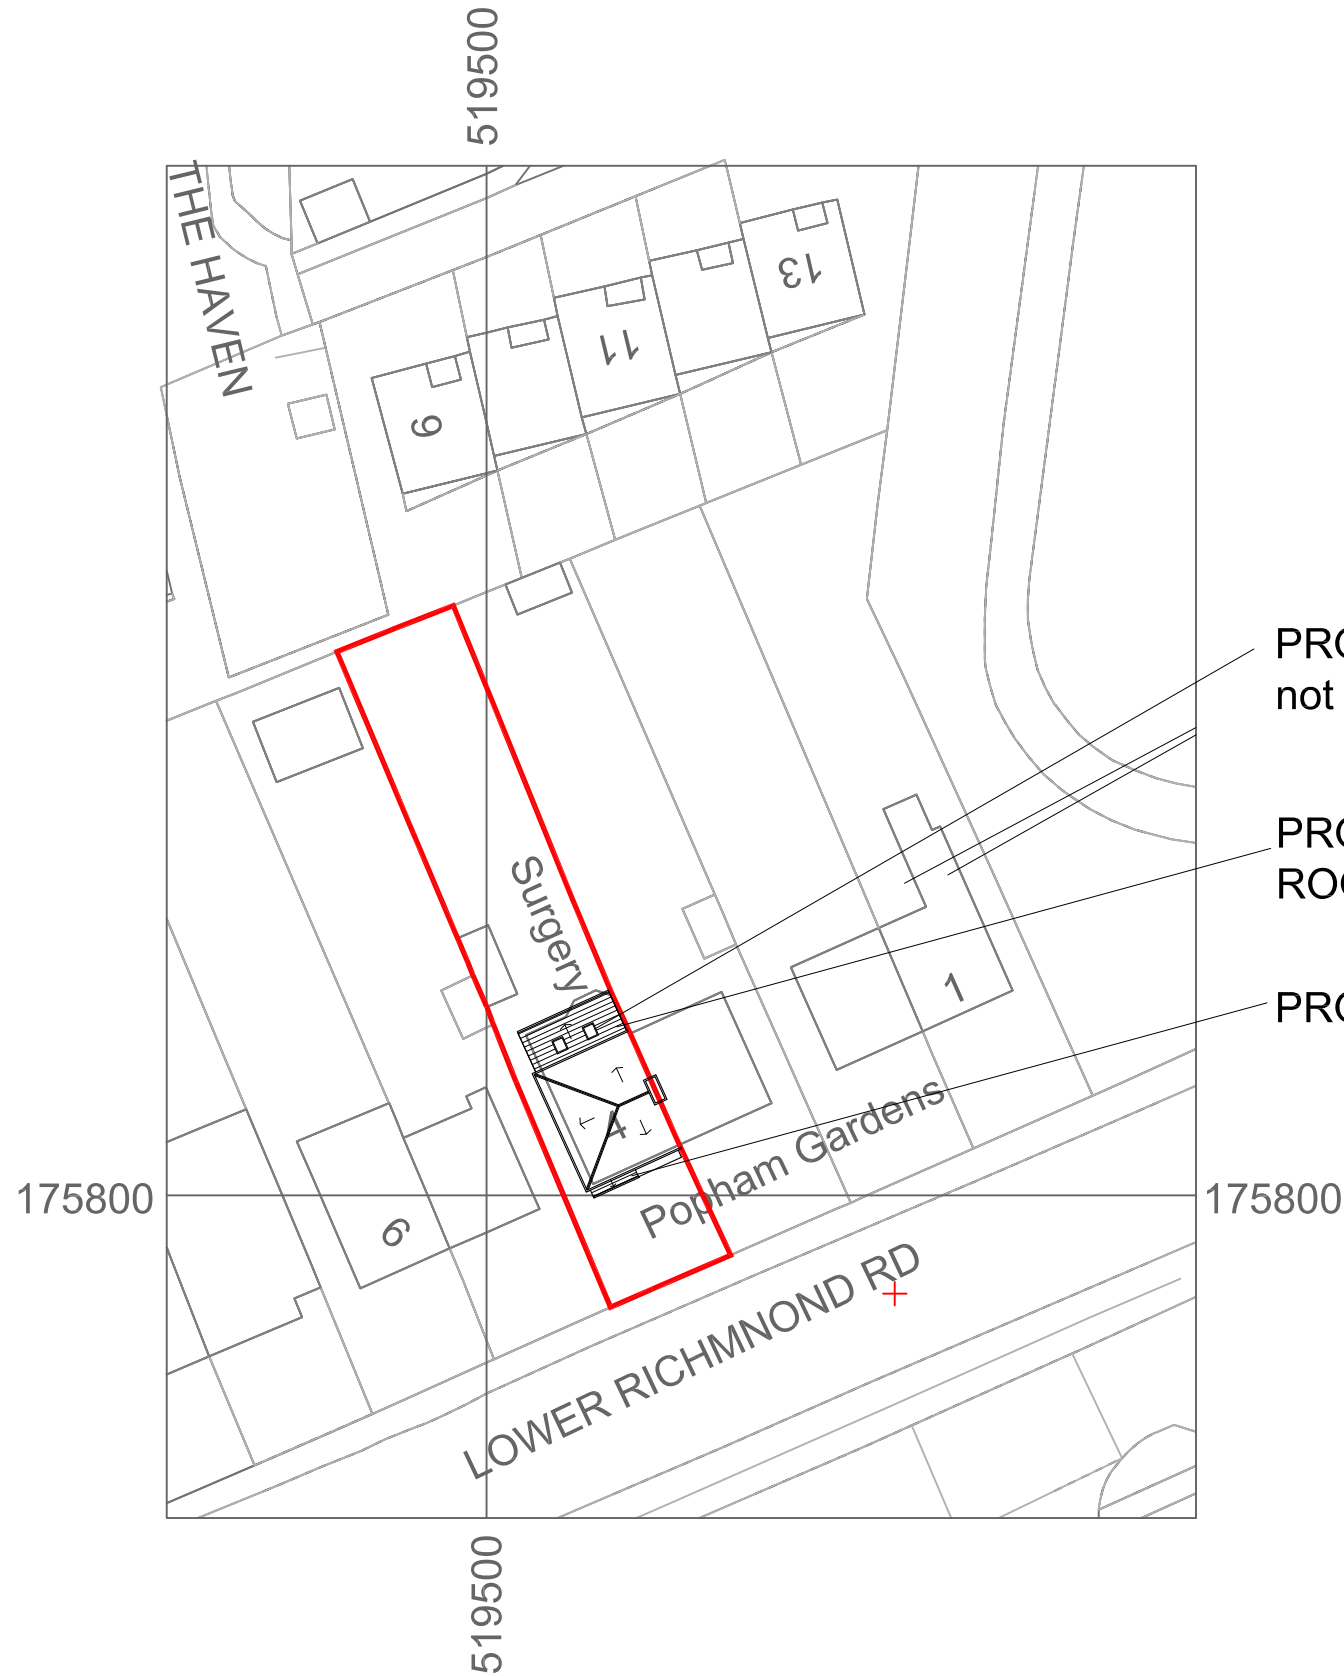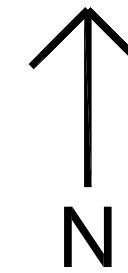

PROPOSED VELUX WINDOWS,
 not to protrude more than 150mm above roofplane

PROPOSED 15° TILED MONO PITCHED
 ROOF TO MATCH EXISTING

PROPOSED PORCH CANOPY



BAR SCALE in METRES