
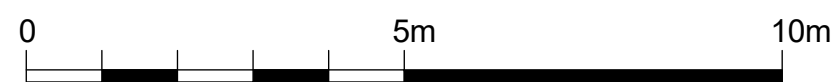
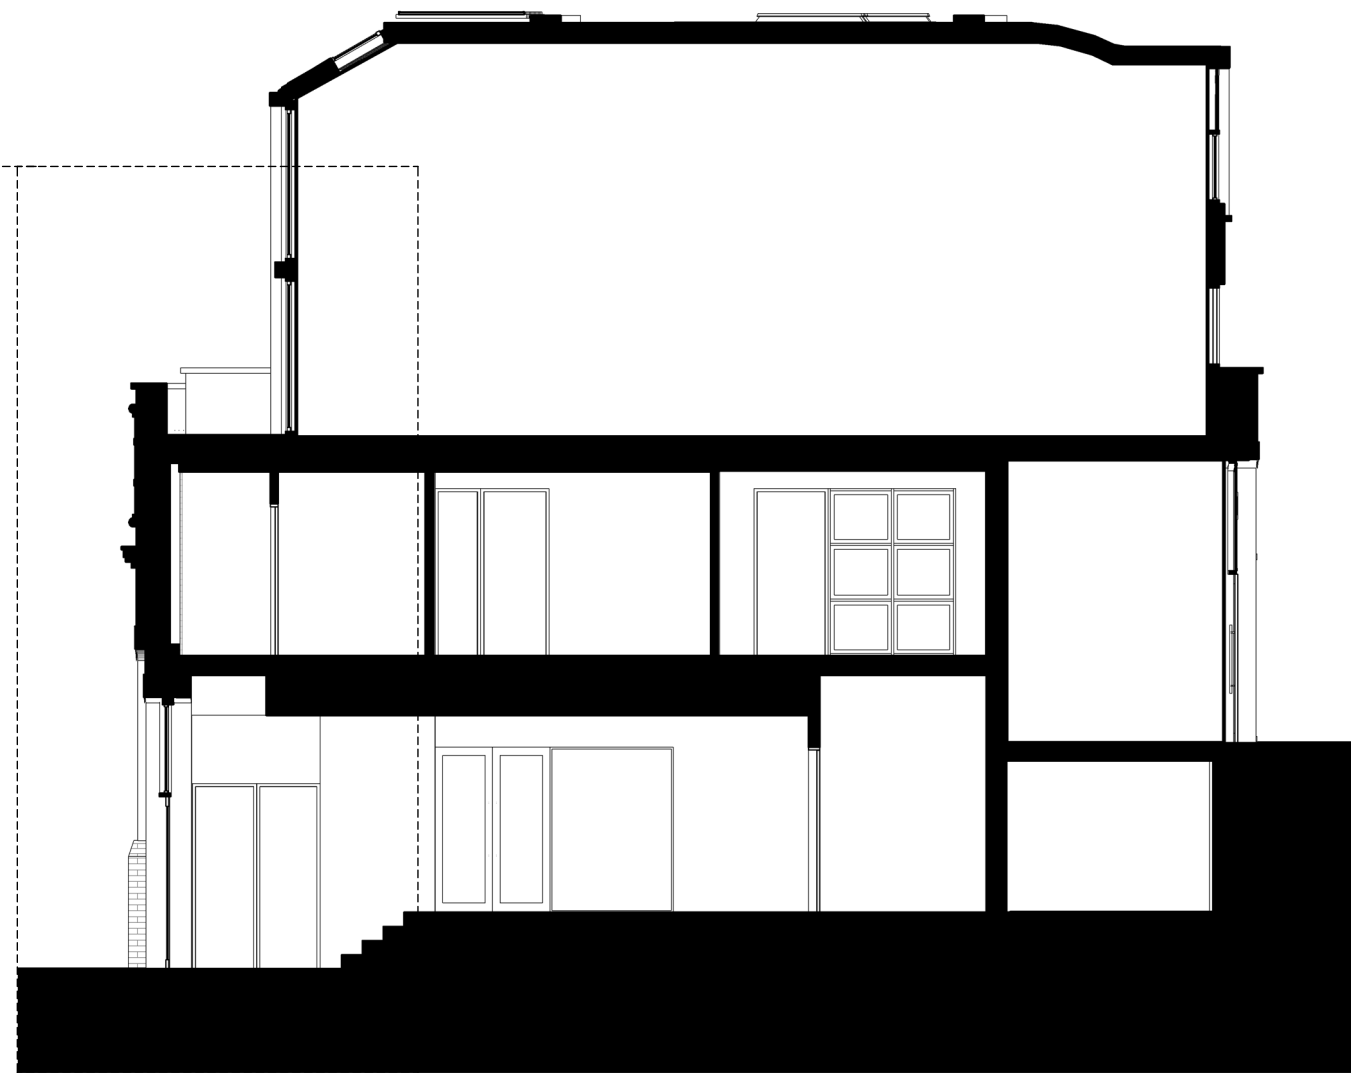


SECTION AA

1 : 50

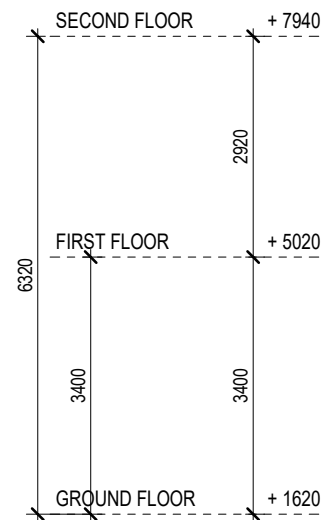

Written dimensions to be taken in preference to scaled dimensions. The Contractor is responsible for checking all dimensions before work starts.

All work is to be carried out to the requirements, and to the satisfaction of the Local Authority. These drawings are for planning purposes only.

Any discrepancies to be brought to the attention of 4D Planning Consultants immediately.

Description

| Rev | Date | Description | by | chk |
|-----|------|-------------|----|-----|
| | | | | |
| | | | | |
| | | | | |

4D PLANNING™

Chartered Town Planners & Architectural Technicians

Architecture | Town Planning

T: 0203 1500 183 www.GetMePlanning.com

www.GetMePlanning.com

Client
Mr Matias Puga

Project
18 Petersham Road, Richmond
Brewery Stores TW10 6UW

Title
EXISTING DRAWINGS
SECTION AA

Date: 19.08.2024

Scale: 1:100@A3

Drawing No. 4D-513 E 05

Drawn by : MAX

Rev: