
ORIGINAL A3

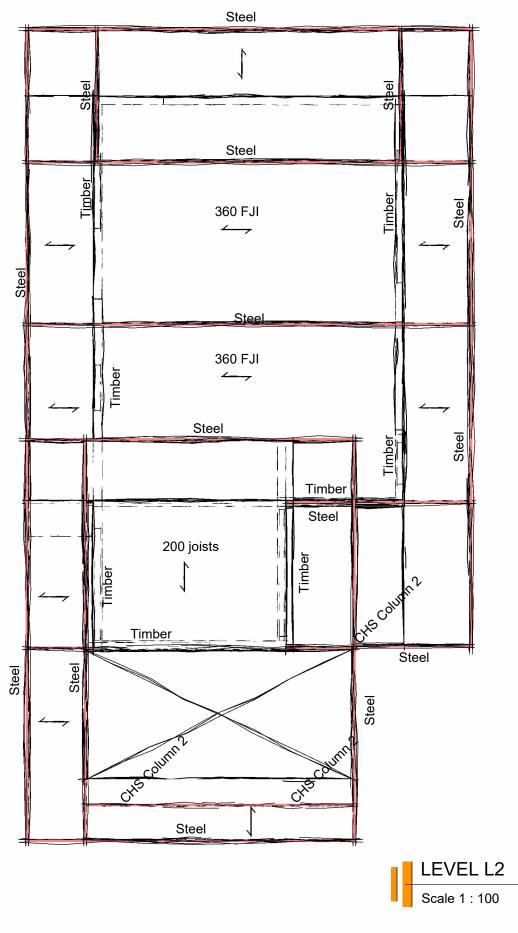

NOTES	Suitability Description Work in progress Shared non contract	Suitability Codes S0 Initial Status S1 Coordination					J. & C.B Ross	Drawing Title Roof Level GA						ELEMENT STRUCTURES Ltd. 27 Trenchard Street Bristol BS1 5AN	
APPROVAL HAS BEEN OBTAINED. 2. IT IS ESSENTIAL THAT ELEMENT STRUCTURES ARE NOTIFIED OF ANY DISCREPANCIES OR SUBSEQUENT CHANGES PRIOR TO THEM BEING IMPLEMENTED. 3. THIS DRG IST OB READ IN CONJUNCTION WITH THE SPECIFICATION AND ARCHITECTS DRAWINGS. 4. ALL DIMENSIONS ARE IN MILLIMETRES UNLESS OTHERWISE STATED. 5. A CONTRACTOR USED TO WORKING WITH THE MATERIALS SHOWN ON THIS DRAWING SHOULD FIND NO UNEXPECTED HAZARDS, ANY ADDITIONAL RISKS ARE NOTED ON THE DRAWING.		S2 Information S3 Internal review					Sevenoaks	A3 - Original sheet size							
	WIP to publish	S4 Approval D1 Costing D2 Tender						Project 1 24029	10.	Scale 1 : 100	Date 08.24	By GH	Checked GD	+44 (0)117 313 7676	ELEMENT STRUCTURES
		D3 Contractor Design D4 Procurement	P1 20.	09.24 Fi	irst Issue	GH	Assoc. of Consulting Engineers Work Stage	Drawing							
6. DO NOT SCALE FROM THIS DRAWING.		A Construction B Partially Signed off	Rev Dat	e [Description	Ву			S - 1021 - P1 - S0 ROLE No. REV. SUIT.					info@elementstructures.com www.elementstructures.com	

Copyright; All rights described in chapter IV of the Copyright Designs and Patents Act 1988 have been generally asserted.