


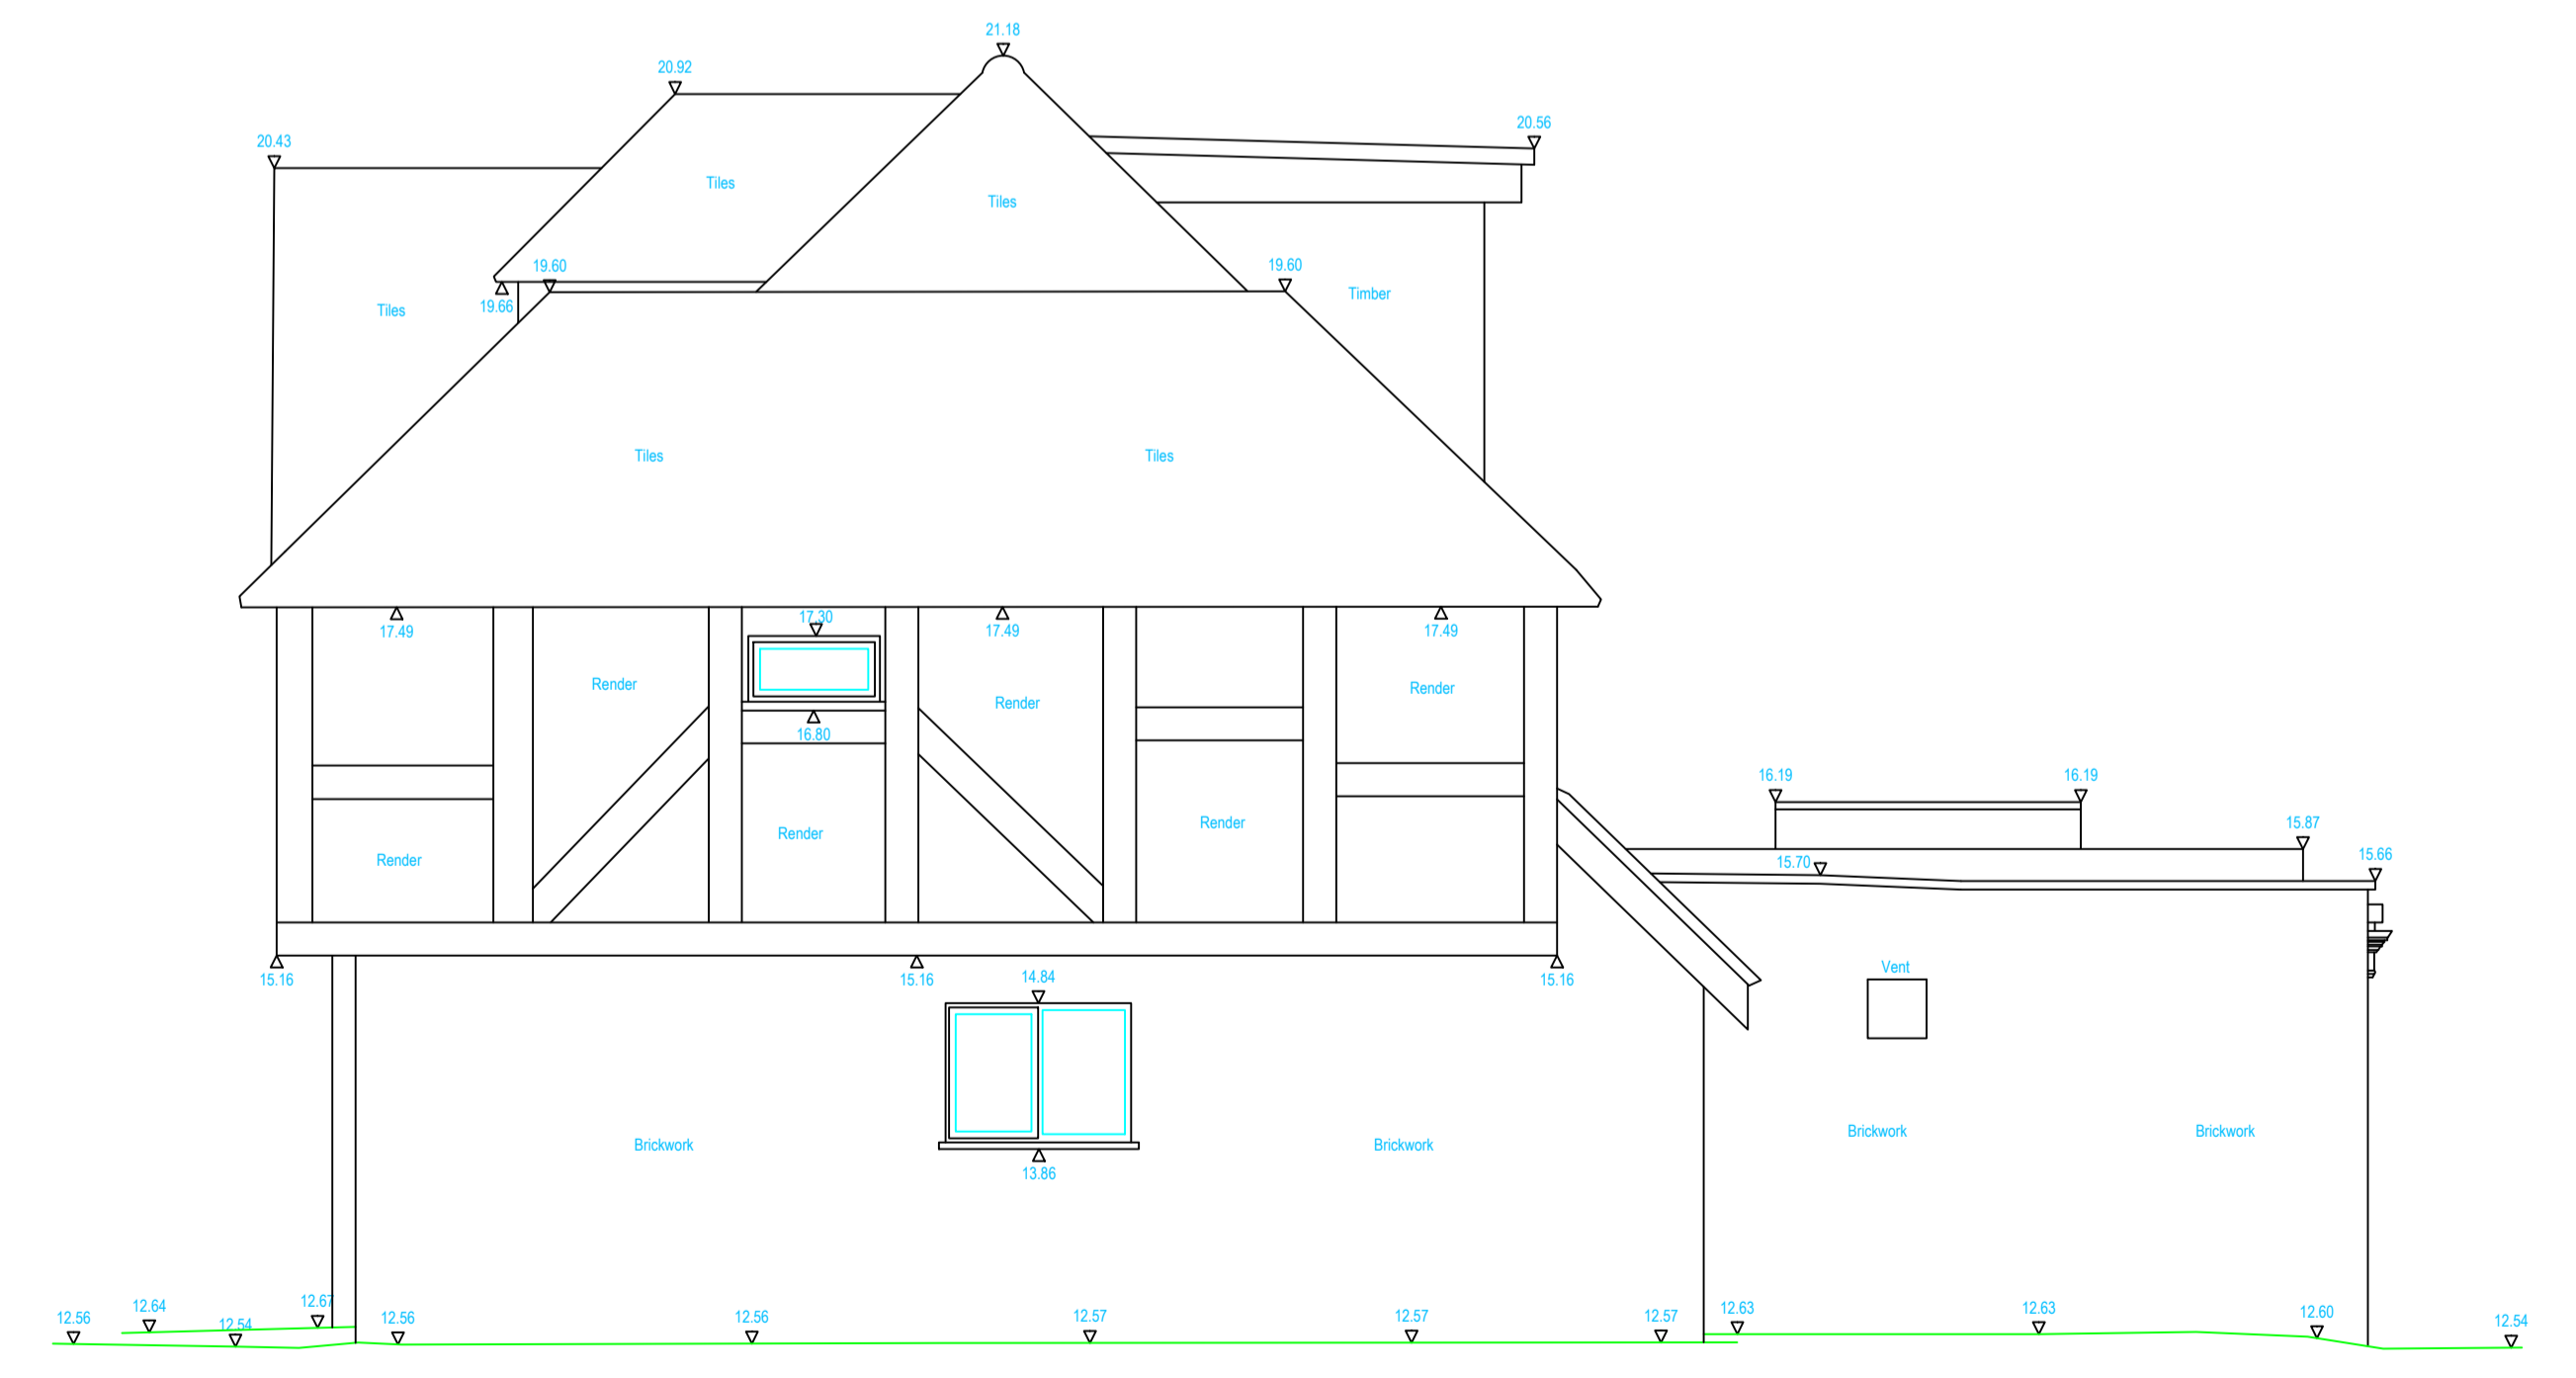

Elevation 3-3

Datum = 10.00m

Datum = 10.00m




Elevation 4-4

Datum = 10.00m


Legend

- BdB Bottom of Bank
- BT British Telecom
- CATV Cable Television
- CB Control Box
- CBF Closed Board Fence
- CBP Concrete Block Paving
- CL Cover Level
- CLF Chain Link Fence
- CPS Concrete Paving Slabs
- DC Drainage Channel
- DP Down Pipe
- ER Earth Rod
- FB Flowerbed
- FH Fire Hydrant
- FP Flag Pole
- G Gully
- GV Gas Valve
- IC Inspection Cover
- IRF Iron Railing Fence
- IL Invert Level
- KW Kerb Weir
- LP Lamp Post
- MH Manhole
- MKR Marker Post
- PRF Post & Rail Fence
- PS Pipe Size
- PWF Post and Wire Fence
- RE Rodding Eye
- RN Road Name
- RS Road Sign
- SY Stay Wire
- 0.34/8 Trunk(Dia)/Spread(Dia)/Height(Approx)
- ToB Top of Bank
- TP Telegraph Pole
- VP Vent Pipe
- WV Water Valve

- HL Window Head Level
- CL Window Cill Level
- dl Head of Door Level
- +52.00m Ceiling / Soffit Level
- +50.00m Floor Level

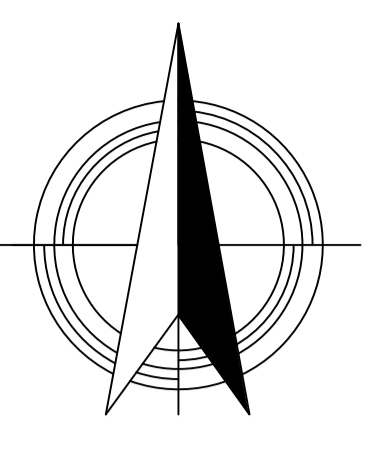

Client	Holland Green Masters Court Church Road Thame, Oxfordshire OX9 3FA	
Project Description	Sevenoaks High Street, Hampton	
Elevations		
Levelling	Scale	1:50 @ A1
All levels and coordinates relate to Ordnance Survey grid and datum.		Date of Survey
		June 2024
Drawing Number	TG-24-1650-06 (Sheet 2 of 2)	

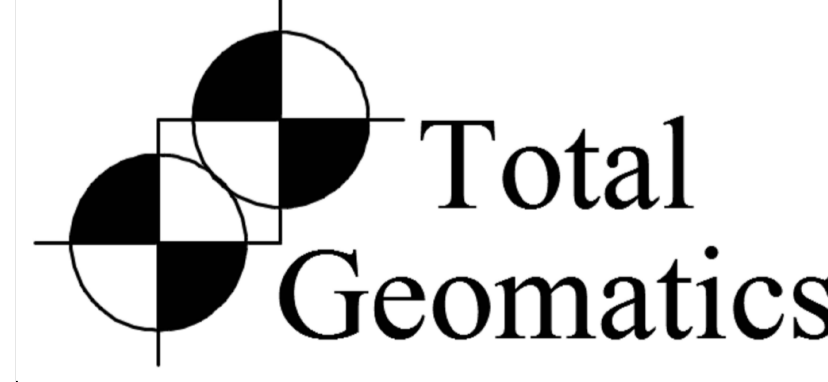

Total Geomatics Ltd
7 Brunel Road
Smeaton Close
Aylesbury, Buckinghamshire
HP19 8SU
www.TotalGeomatics.co.uk
mail@totalgeomatics.co.uk