


Important Notes & Recommendations

All measurements are approximate and should not be relied upon for the purposes of ordering material or placing sub-contractor orders. Third parties should take their own site measurements.

Site boundaries are indicative only and are subject to confirmation with Land Registry. A party wall surveyor should be consulted to ascertain whether adjoining owners are notifiable.

On planning drawings, all structural beams, openings, lintels and any other bearings are indicative and are subject to review from a structural engineer.

All drawings are subject to onsite inspection.

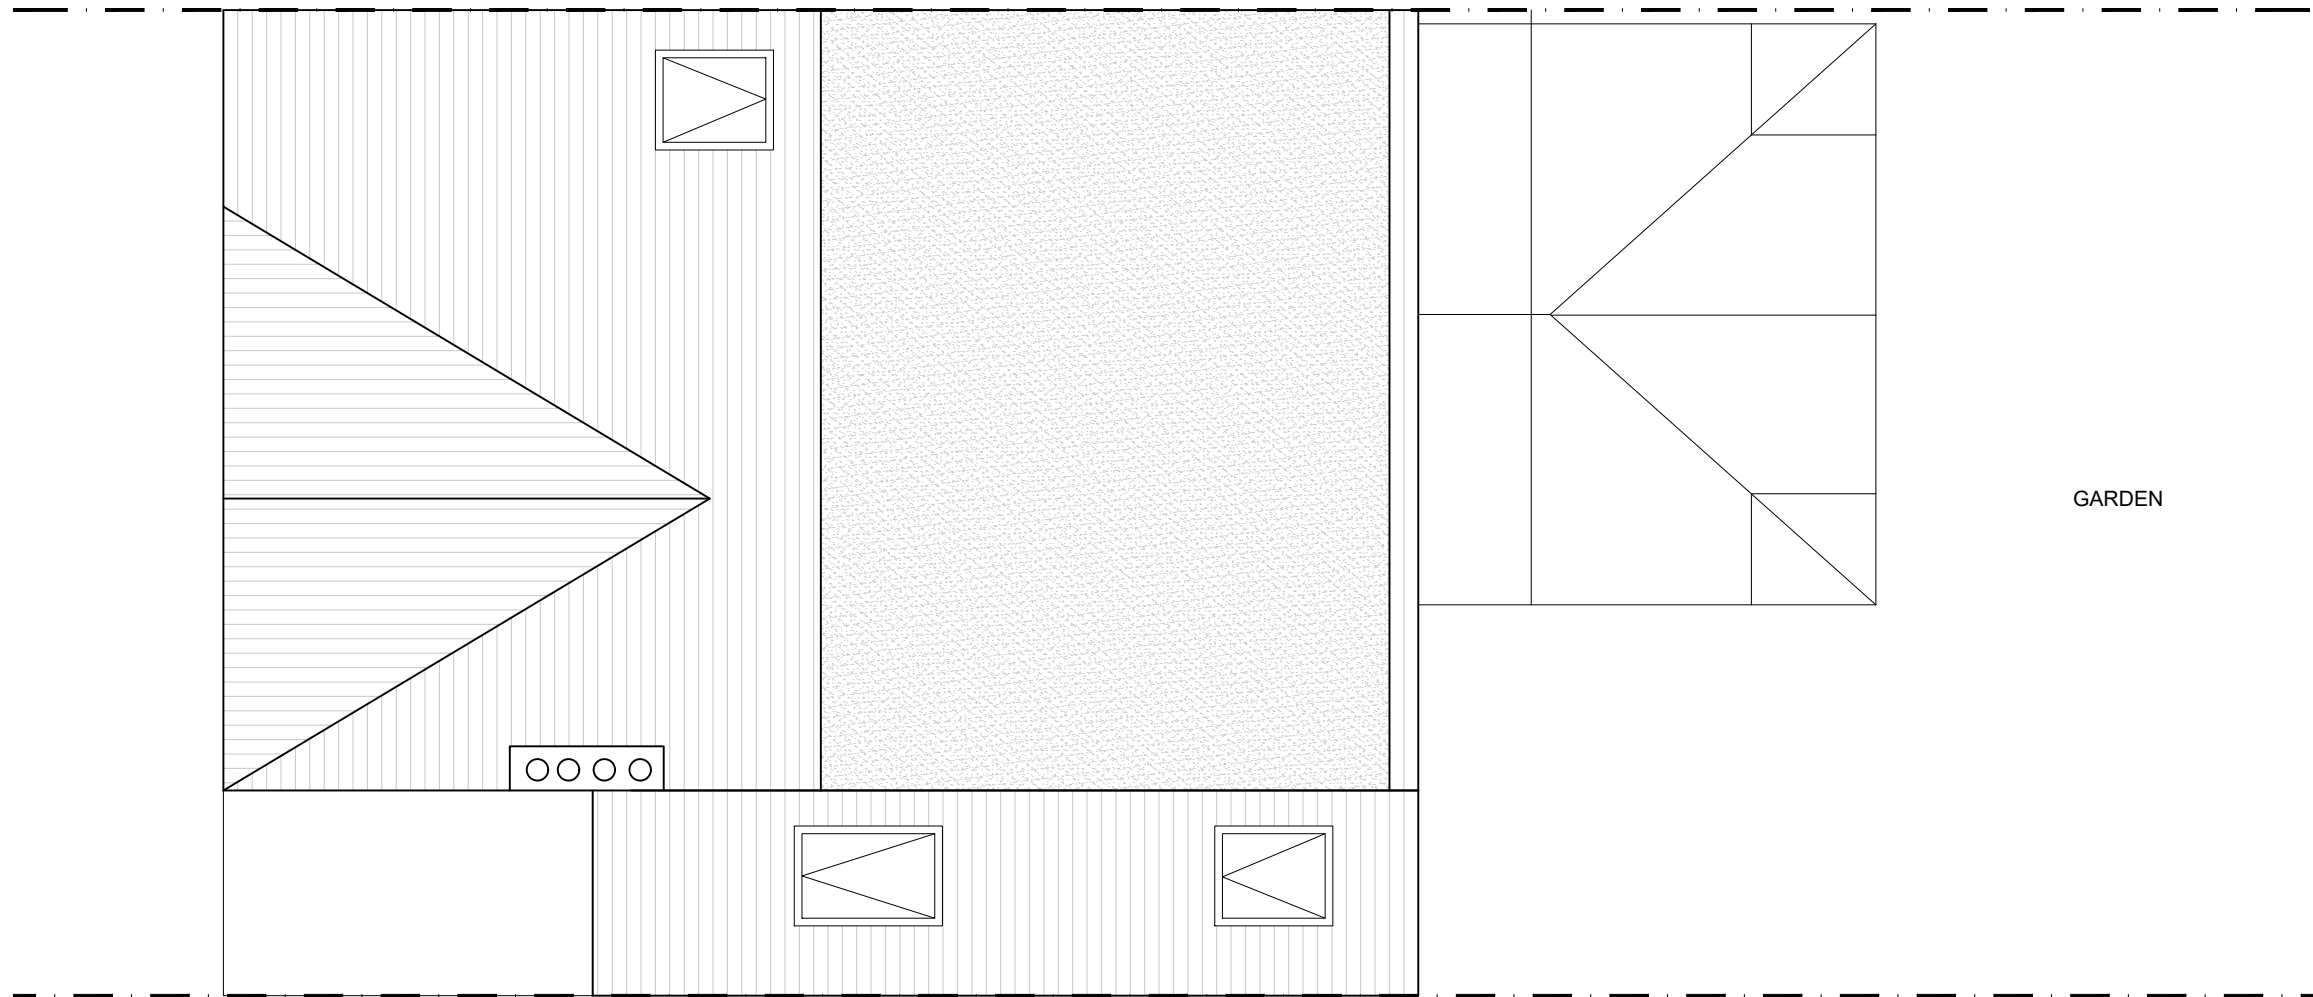

BOUNDARY LINE - - -



PROJECT  
10  
CLEVES ROAD  
TW10 7LD

CLIENT  
GURHAN BOZ

DRAWING  
02- EXISTING ROOF PLAN

DATE  
21ST AUGUST 2024

Meters @ 1:50@ A3

