


Important Notes & Recommendations

All measurements are approximate and should not be relied upon the purposes of ordering material or placing sub-contractor orders. Third parties to take their own site measurements.

Site boundaries are indicative only and are subject to confirmation with Land Registry. A party wall surveyor should be consulted to ascertain whether adjoining owners are notifiable.

On planning drawings, all structural beams, openings, lintels and any other bearings are indicative and are subject to review from a structural engineer.

All drawings are subject to onsite inspection.

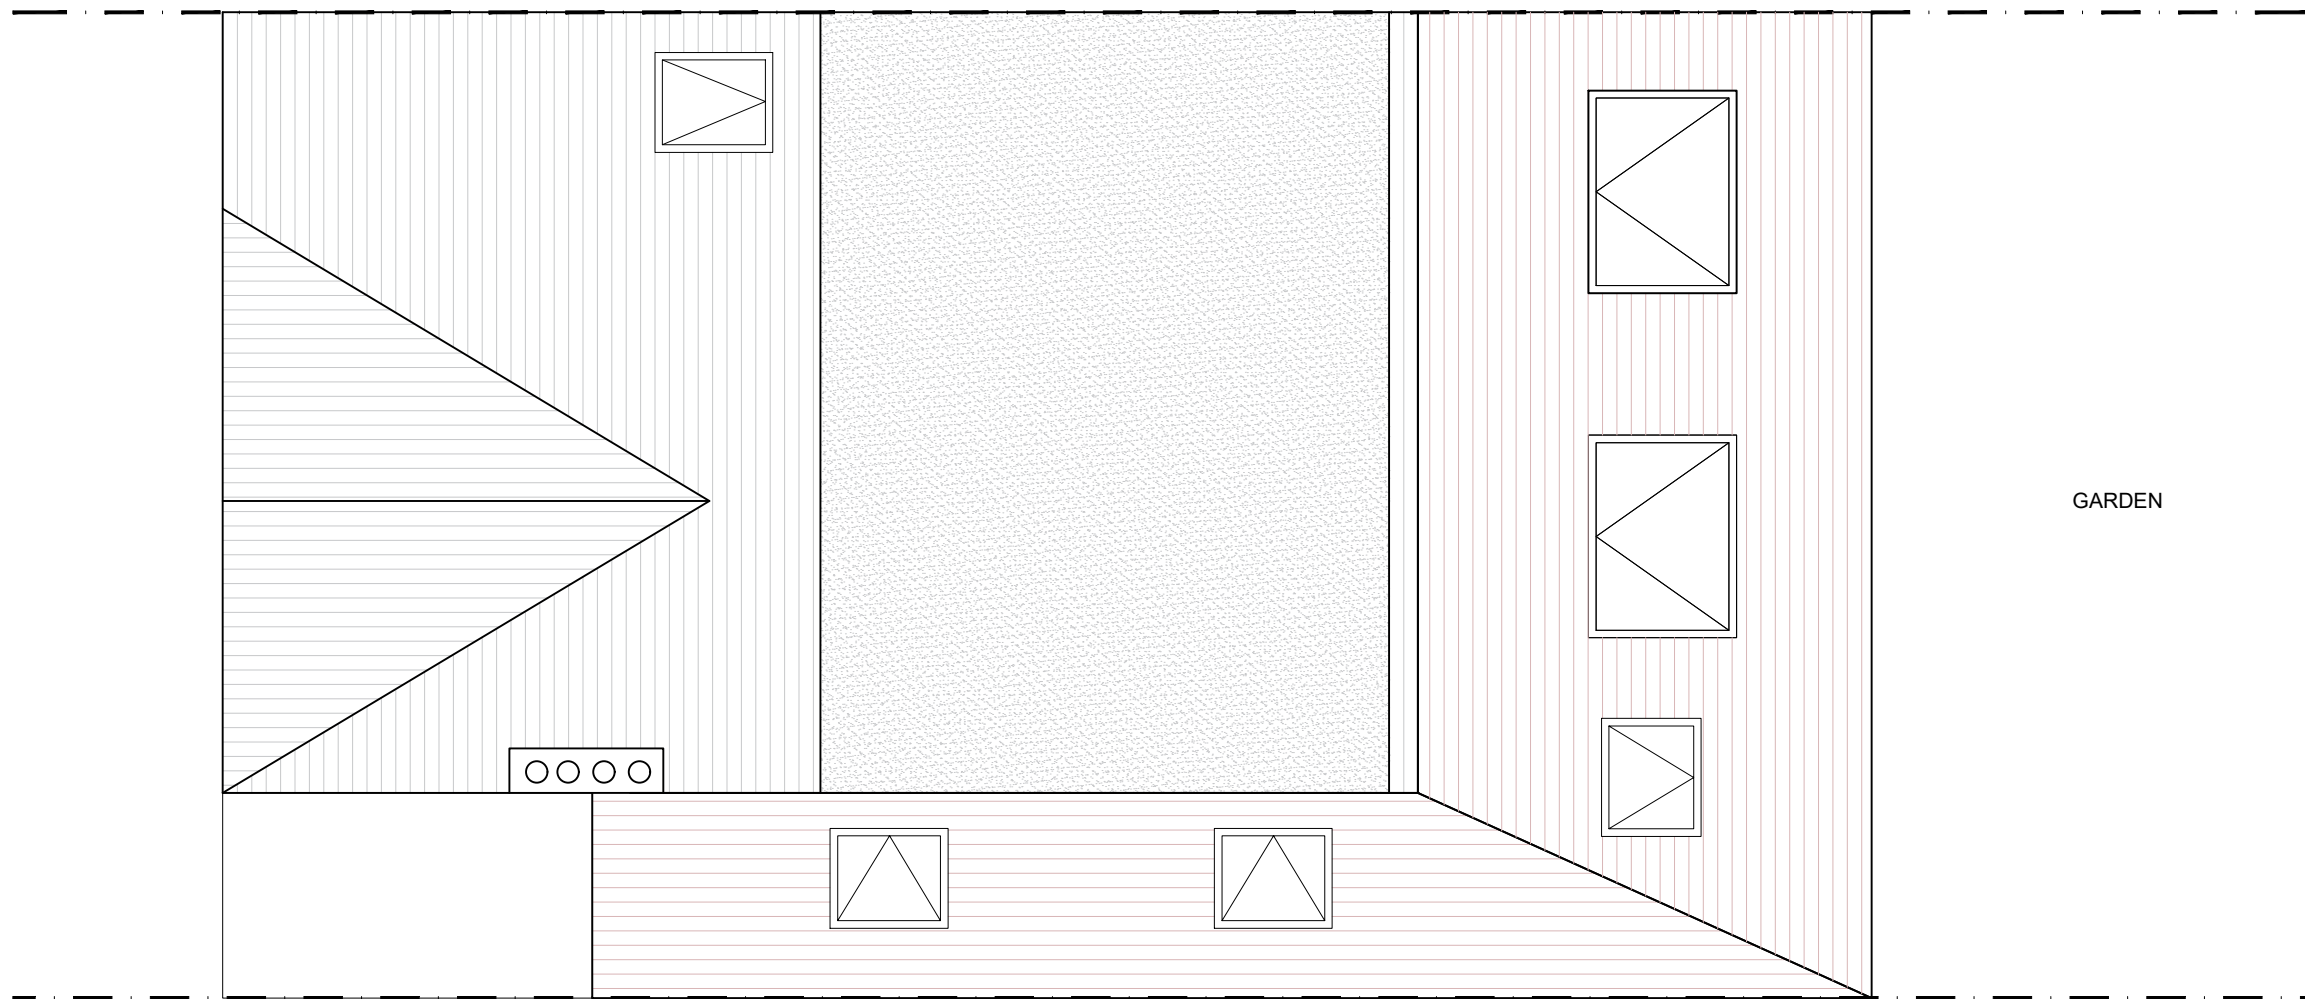

BOUNDARY LINE - - -



PROJECT
10
CLEVES ROAD
TW10 7LD

CLIENT
GURHAN BOZ

DRAWING
06-PROPOSED ROOF PLAN

DATE
9th SEPTEMBER 2024

Meters @ 1:50@ A3

