


- NOTES:
- DO NOT SCALE FROM THIS DRAWING
  - ALL DIMENSIONS TO BE CHECKED ON SITE PRIOR TO FABRICATION
  - THIS DRAWING SHOULD BE READ IN CONJUNCTION WITH STRUCTURAL ENGINEER'S DRAWINGS
  - THIS DRAWING SHOULD BE READ IN CONJUNCTION WITH SERVICE ENGINEER'S DRAWINGS
  - COPYRIGHT OF THIS DRAWING REMAINS WITH JOHN RICH ARCHITECTS
  - ANY DISCREPANCY FOUND BETWEEN THIS DRAWING AND ANY OTHER DOCUMENTS MUST BE REPORTED IMMEDIATELY BY THE CONTRACTOR
  - ALL PROPRIETARY MATERIALS TO BE INSTALLED IN ACCORDANCE WITH MANUFACTURERS INSTRUCTIONS
  - ALL TIMBERS TO BE PRESSURE IMPREGNATED

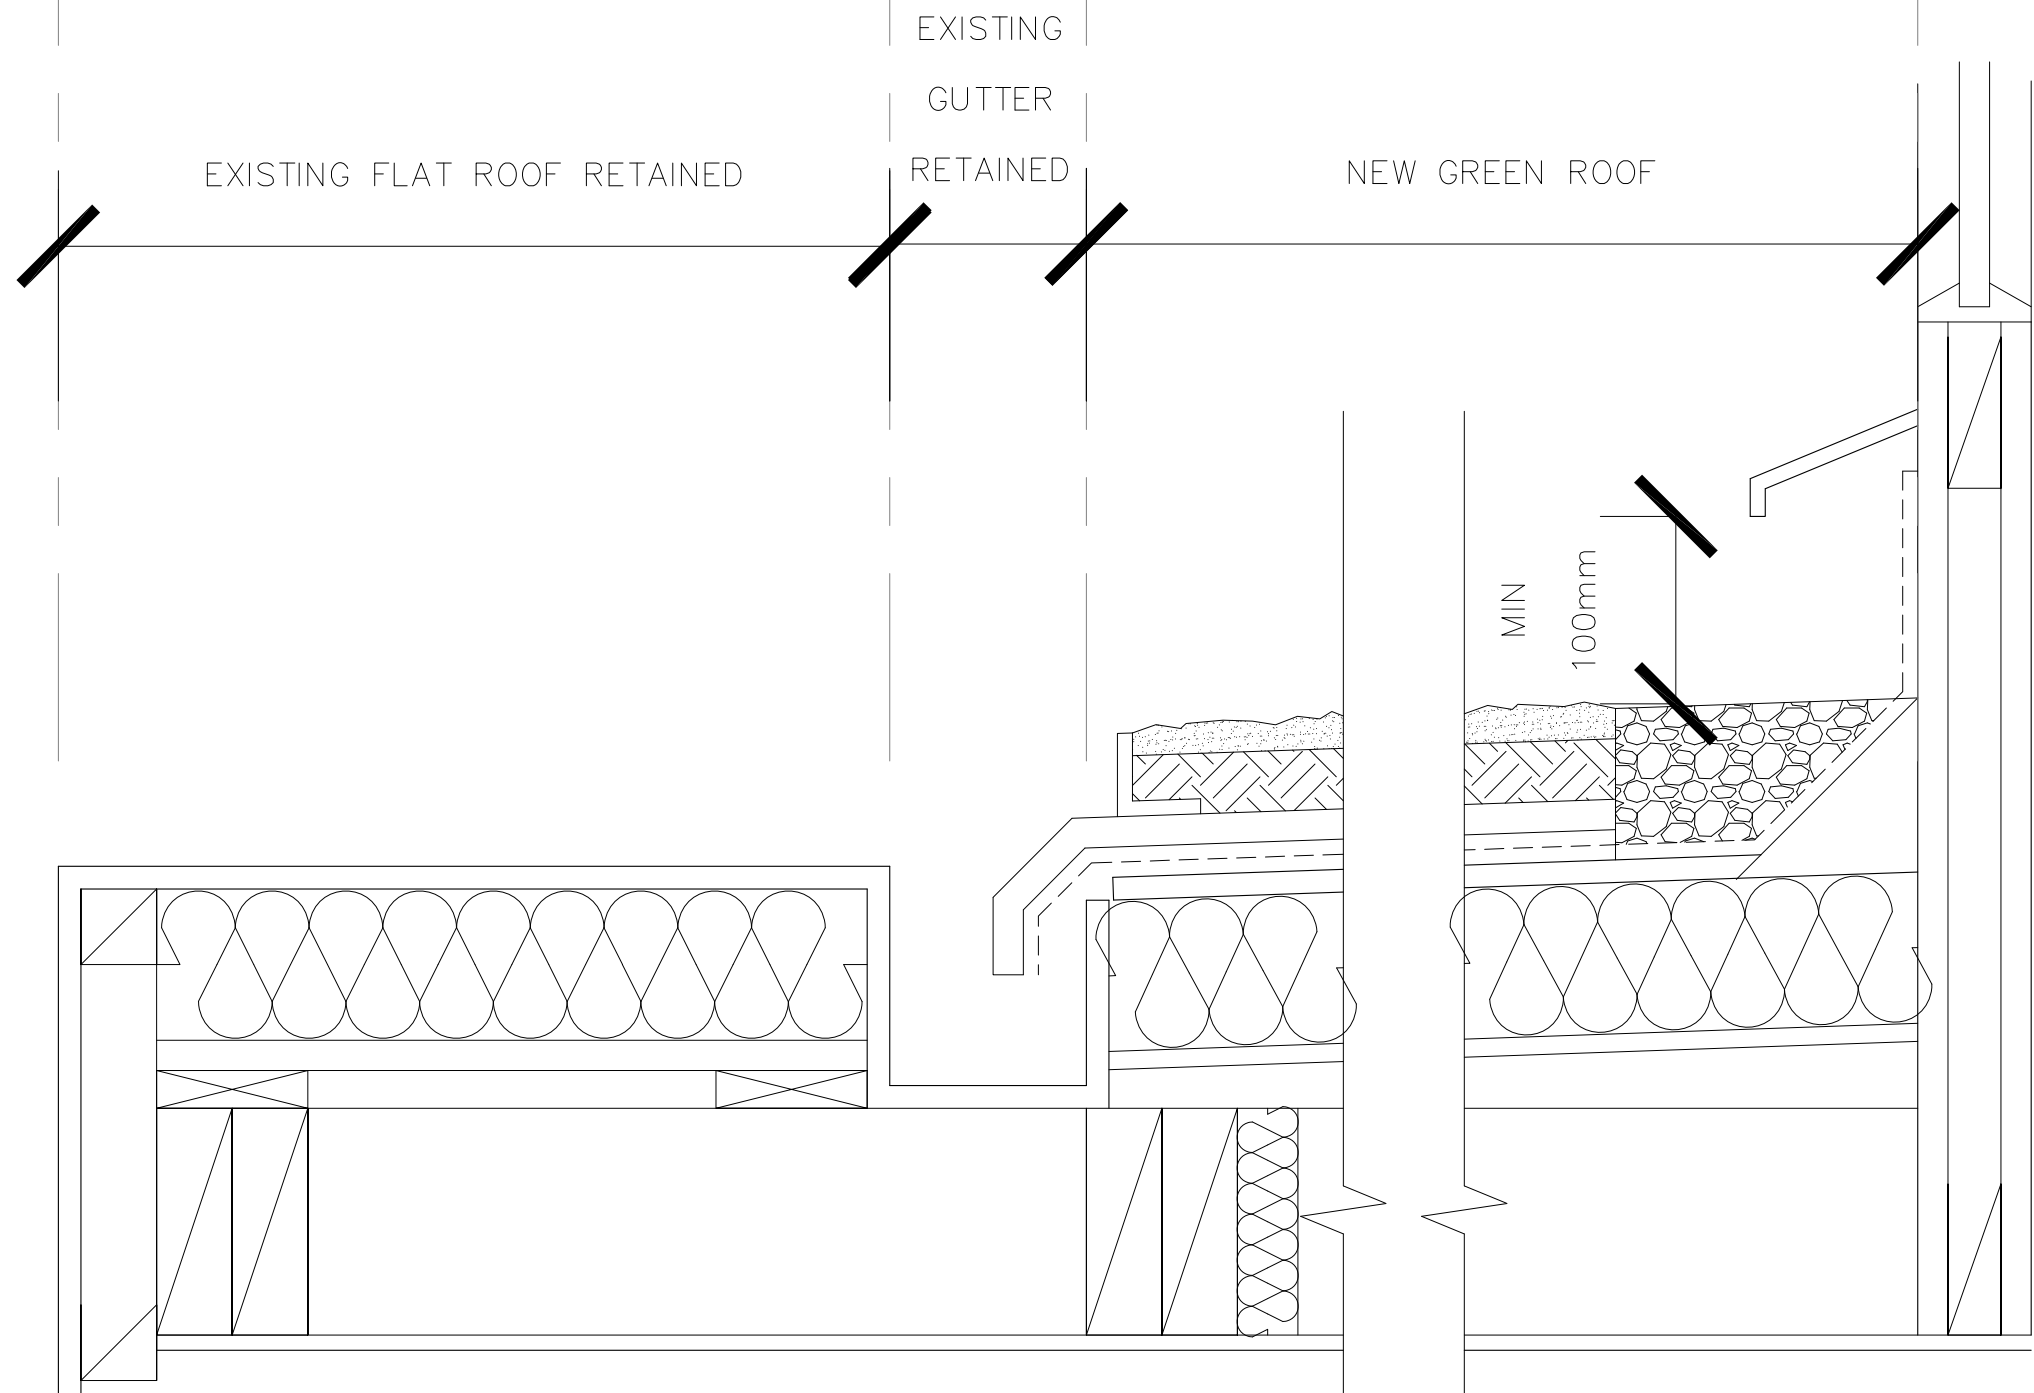


**NEW GREEN ROOF BUILD UP**

30MM SEDUM (SUPERGREEN SUPER LIGHTWEIGHT) ON  
 30MM SUBSTRATE ROLL ON ON  
 12MM DRAINAGE LAYER ON  
 3MM ROOT BARRIER FOIL ON  
 1.5MM EPDM MEMBRANE ON  
 EXISTING STRUCTURE

REVISIONS

NO.	DESCRIPTION

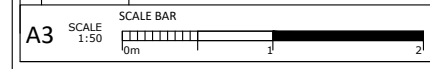

CLIENT  
 MR R. LEIGH

PROJECT  
 15 THE GREEN, RICHMOND, TW9 1PX

PROJECT DESCRIPTION  
 NEW GREEN ROOF TO CONSERVATORY

DRAWING NAME:  
 PROPOSED SECTION DETAIL THROUGH CONSERVATORY ROOF

**John Rich  
 Architect**  
 6a Royal Parade | Kew  
 Richmond | Surrey | TW9 3QD  
 t: 020 8940 0416 | f: 020 8940 3303  
 e: mail@johnricharchitects.com  
 w: www.johnricharchitects.com

DATE: JULY 15  
 DRAWN: AY  
 CHECKED: JR  
 JOB NO:  
 RG  
 DWG NO: REV:  
**RG 13 -**