


SCALE BAR



GENERAL NOTES: Do not scale from this drawing.
Dimensions must be checked on site.
This drawing is copyright of Grainne O'Keeffe Architects.
This drawing cannot be copied or used in any way without the
express permission of Grainne O'Keeffe Architects.
Neighbouring properties not surveyed unless stated

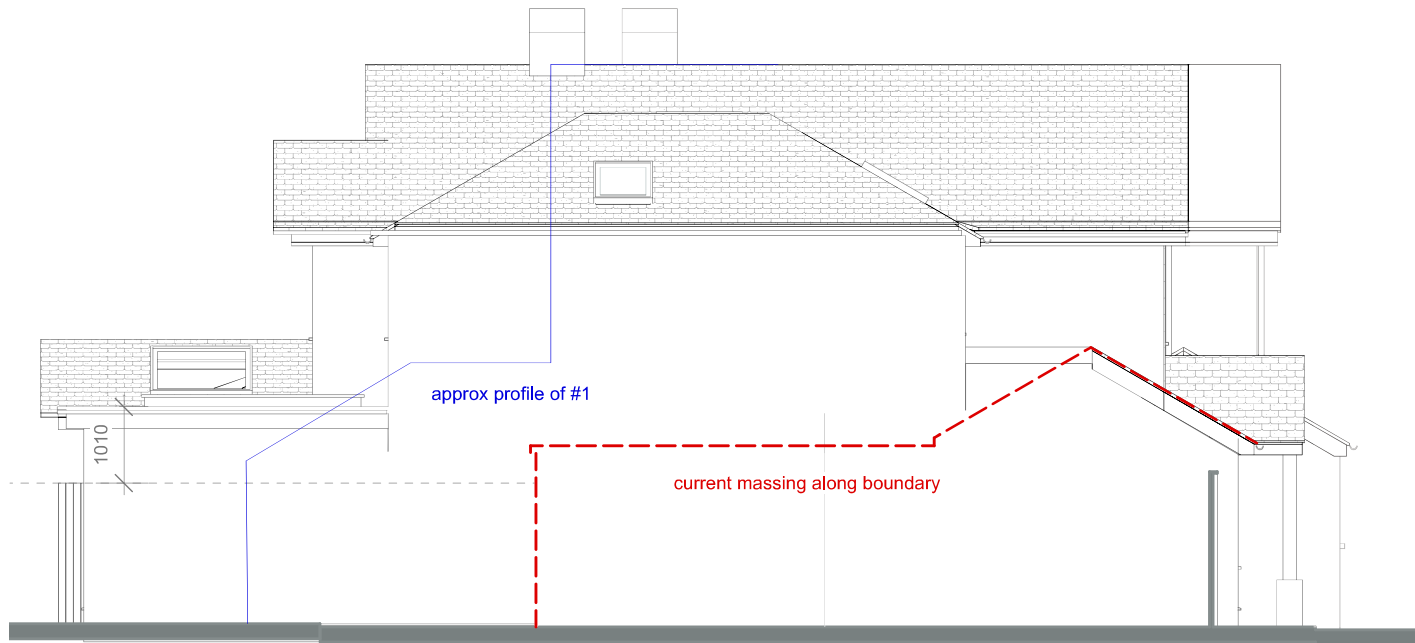

GRÁINNE O'KEEFFE ARCHITECTS LIMITED

Atrium, 36 Broad Lane, Hampton, TW12 3AZ
020 8941 1061 07976 389970
grainnearch@btopenworld.com
www.gokarchitects.co.uk

Job Name
2 Broadmead Close

Drawing Name
Left side elevation Proposed

Job No
2024-03

Dwg No
17

Scale
1:100

Revisions
Rev A 110624
Rev B 040924 Reduced side

Rev No
B

Last Edited:
**4/9/24
15:10:20**