



SCALE BAR

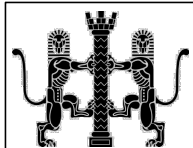

Assumed boundary

GENERAL NOTES: Do not scale from this drawing.
 Dimensions must be checked on site.
 This drawing is copyright of Grainne O'Keeffe Architects.
 This drawing cannot be copied or used in any way without the
 express permission of Grainne O'Keeffe Architects.
 Neighbouring properties not surveyed unless stated

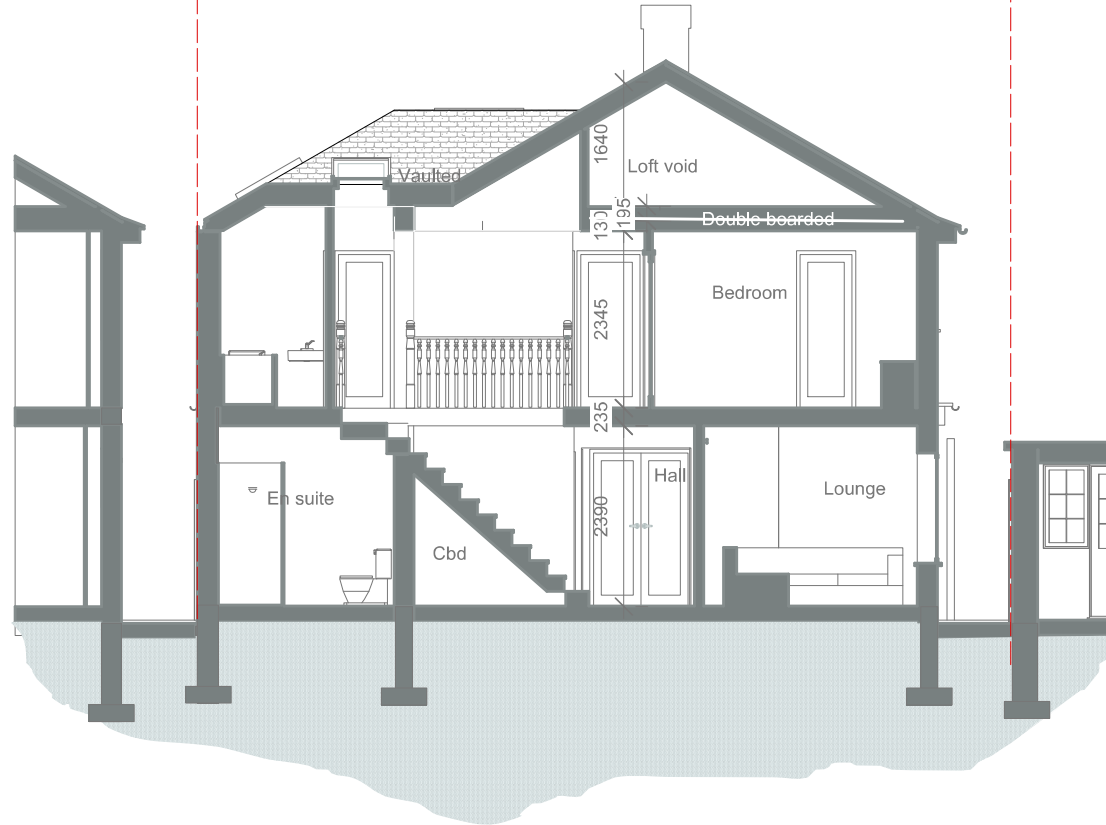

GRÁINNE O'KEEFFE ARCHITECTS LIMITED

Atrium, 36 Broad Lane, Hampton, TW12 3AZ
 020 8941 1061 07976 389970
 grainnearch@btopenworld.com
www.gokarchitects.co.uk

Job Name 2 Broadmead Close	
Drawing Name Section AA Proposed	

Job No 2024-03
Dwg No 19
Scale 1:100

Revisions Rev A 110624 Rev B 040924	Rev No B
Last Edited: 4/9/24 15:12:46	