


### Existing

- Aluminium colour frame and signage
- Columns currently tiled
- Lower sections of windows currently frosted glass

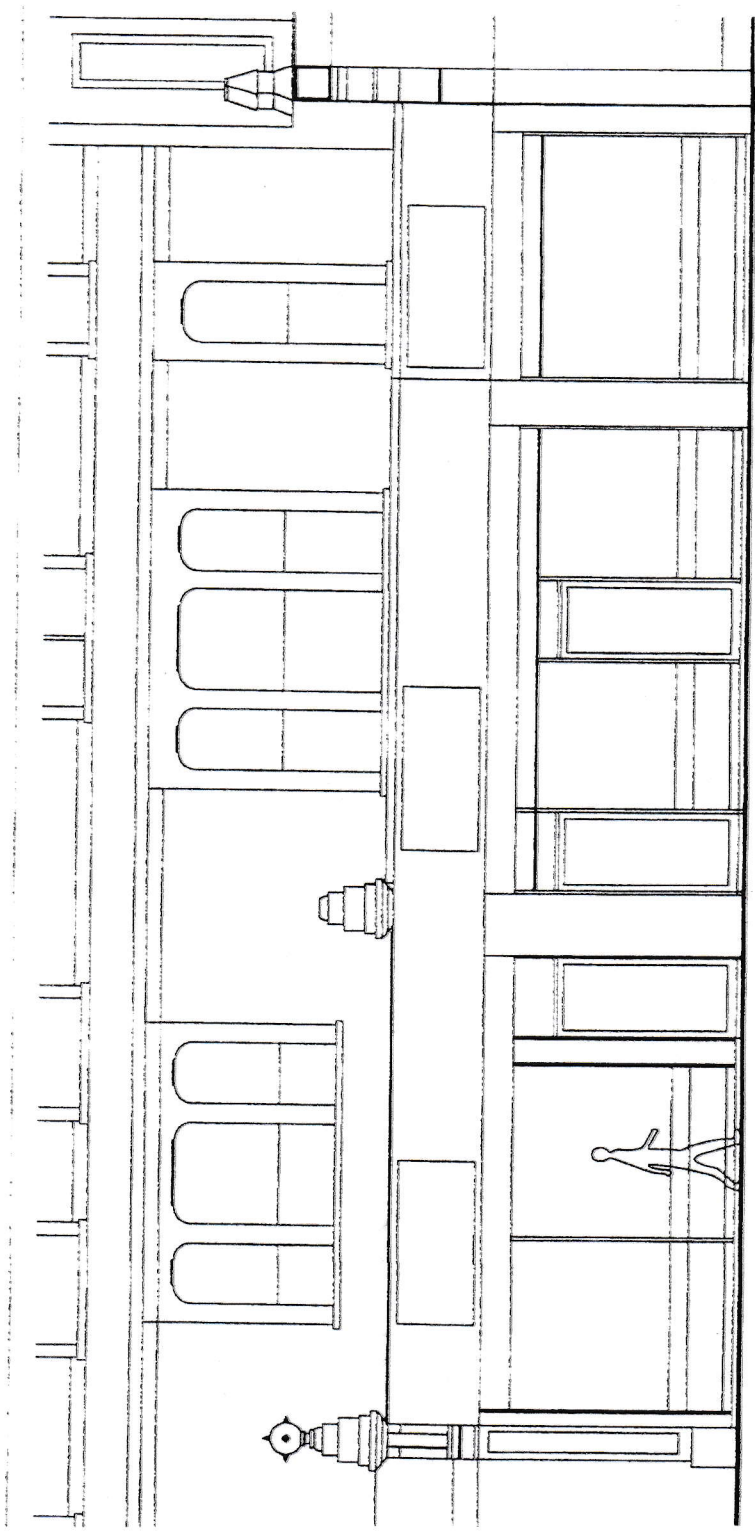

SCALE 1:90  
 0 5.4M