



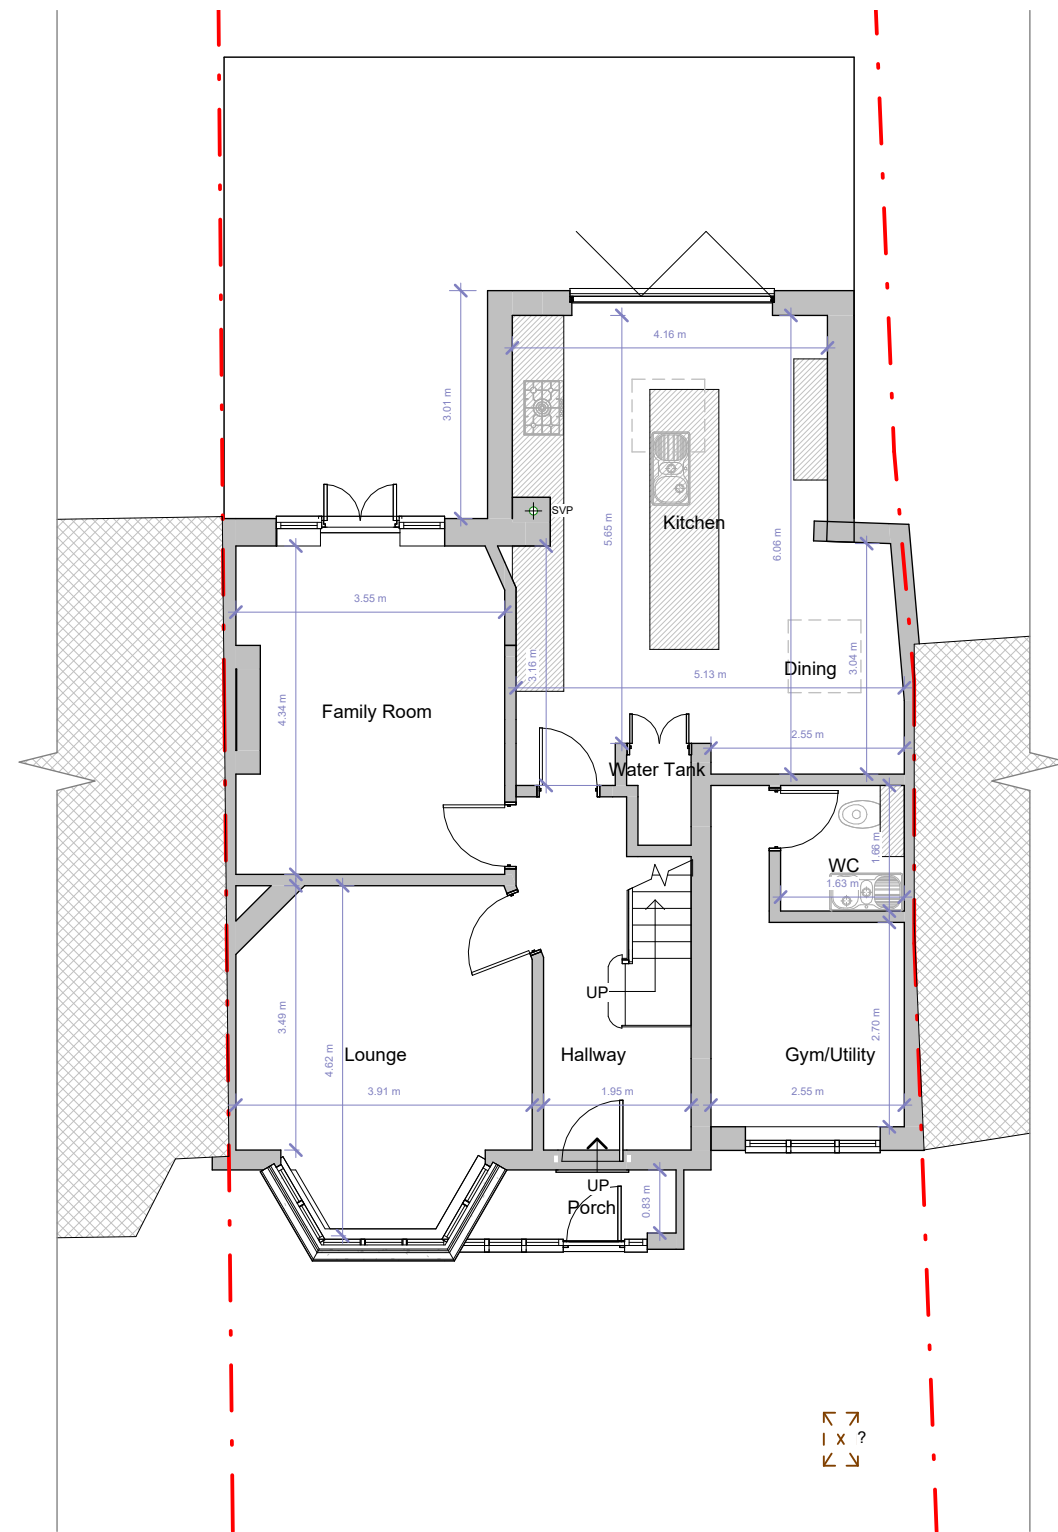

Ground Floor

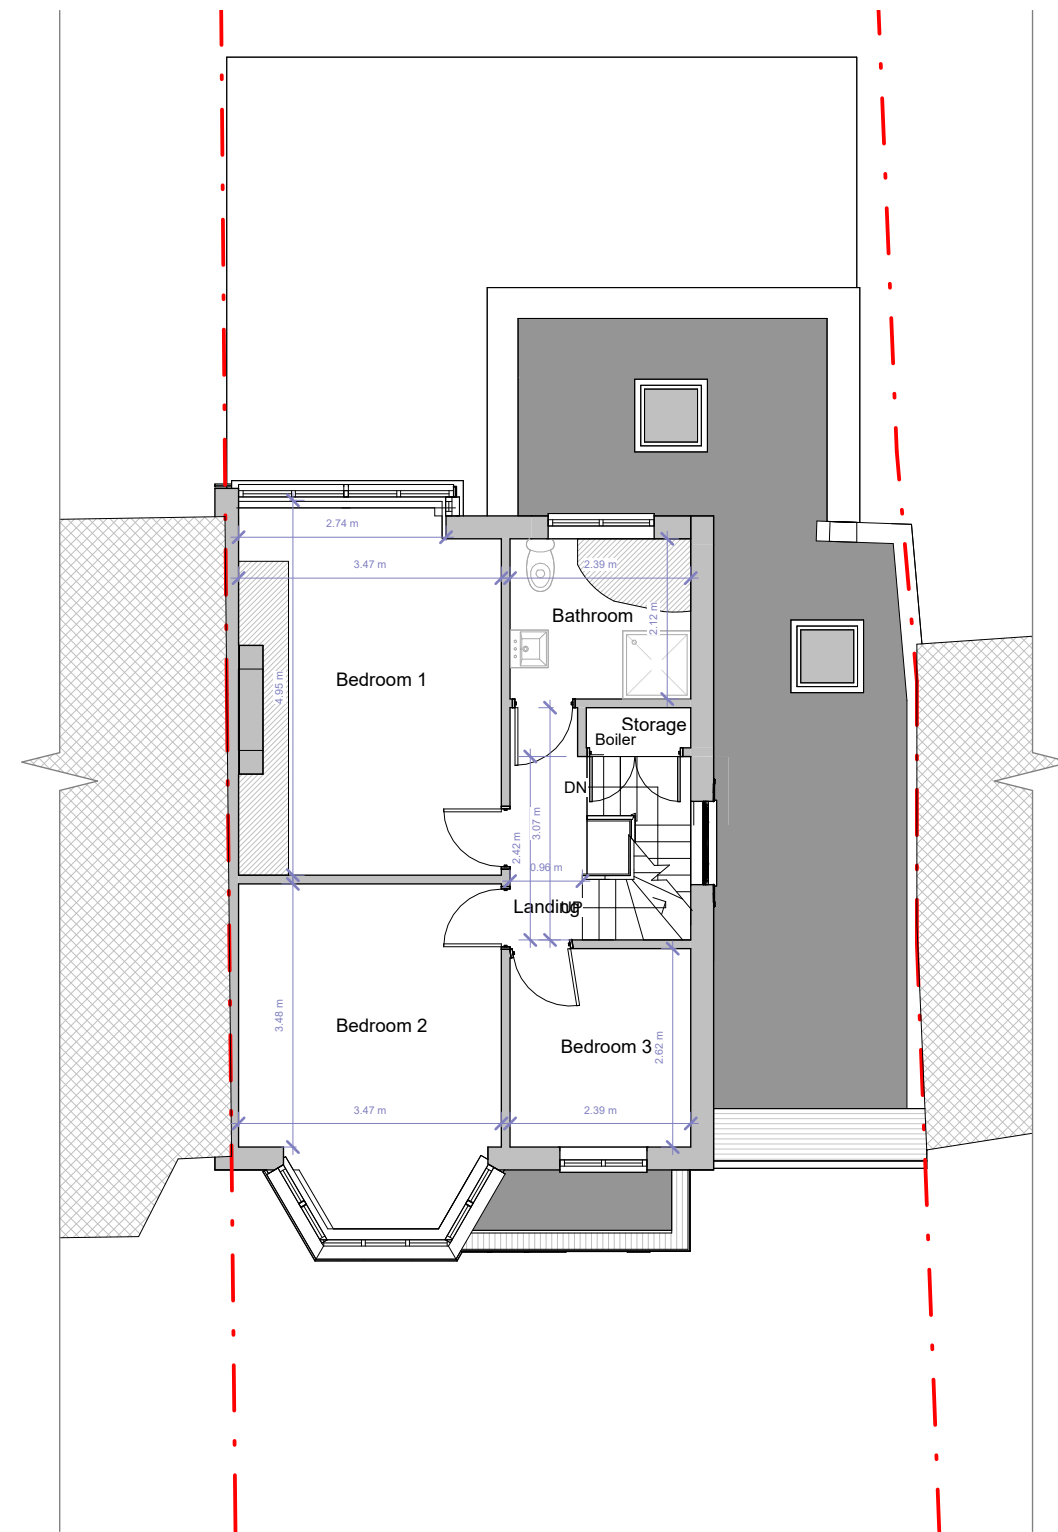

First Floor

No.	Description	Date
A	First draft	12.03.24