





Front Elevation

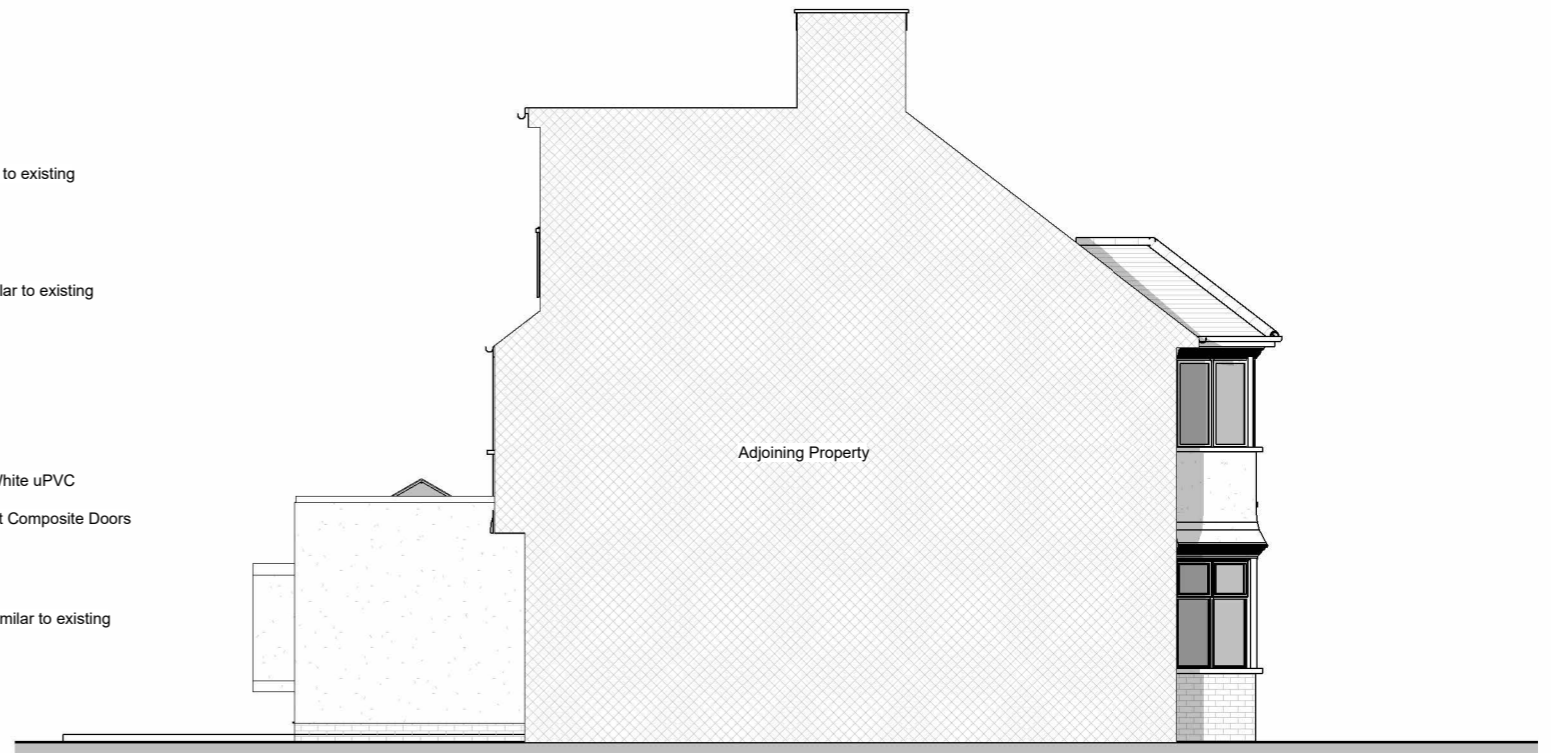

Side 1 Elevation



Rear Elevation

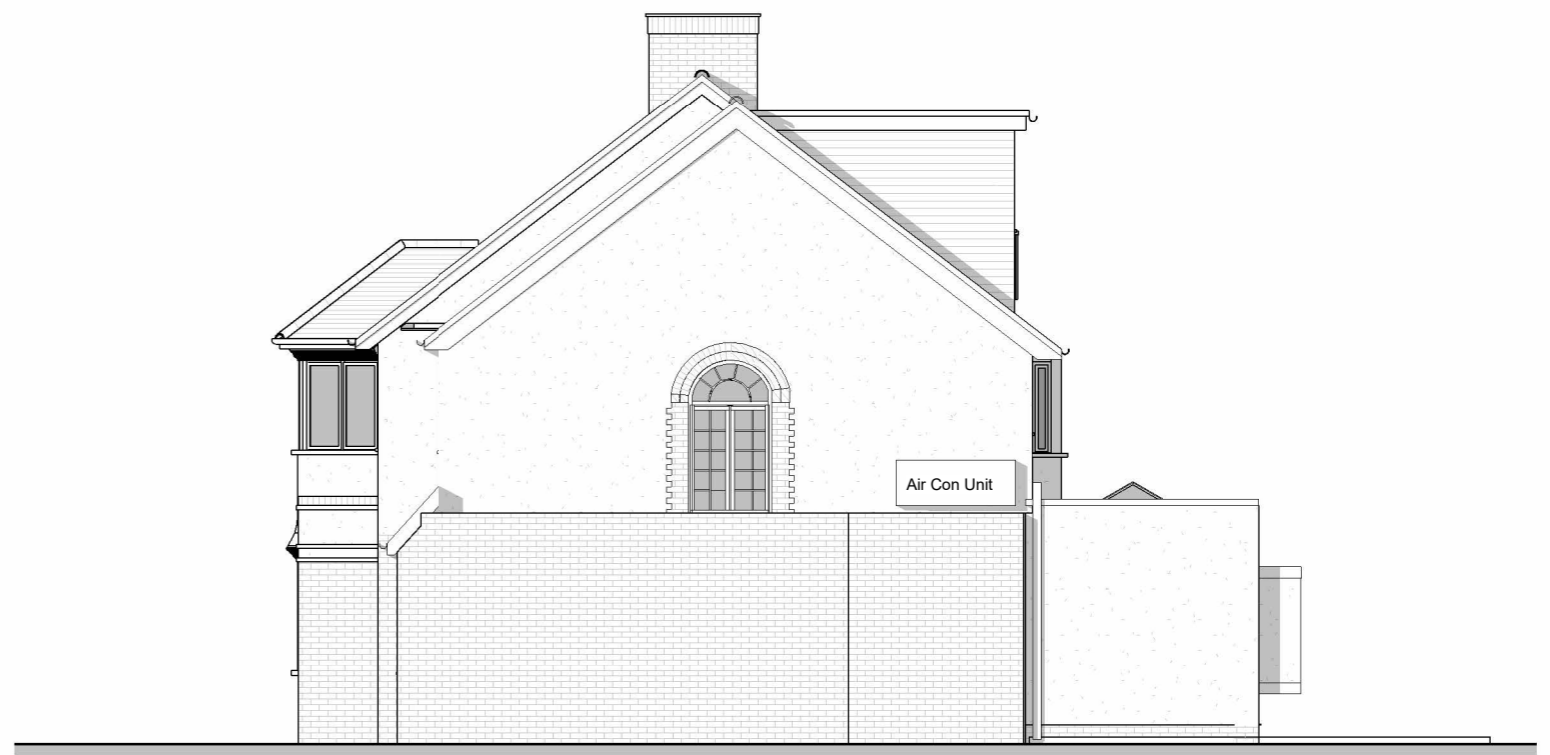

Side 2 Elevation

No.	Description	Date
I	Revision 9	18.04.2024
J	Revision 10	02.05.2024
K	Revision 11	03.05.2024
L	Revision 12	07.06.2024
M	Revision 13	14.06.2024
N	Revision 15	03.09.2024
O	Revision 17	11.09.2024