


01 EXISTING GARDEN PLAN 1:100

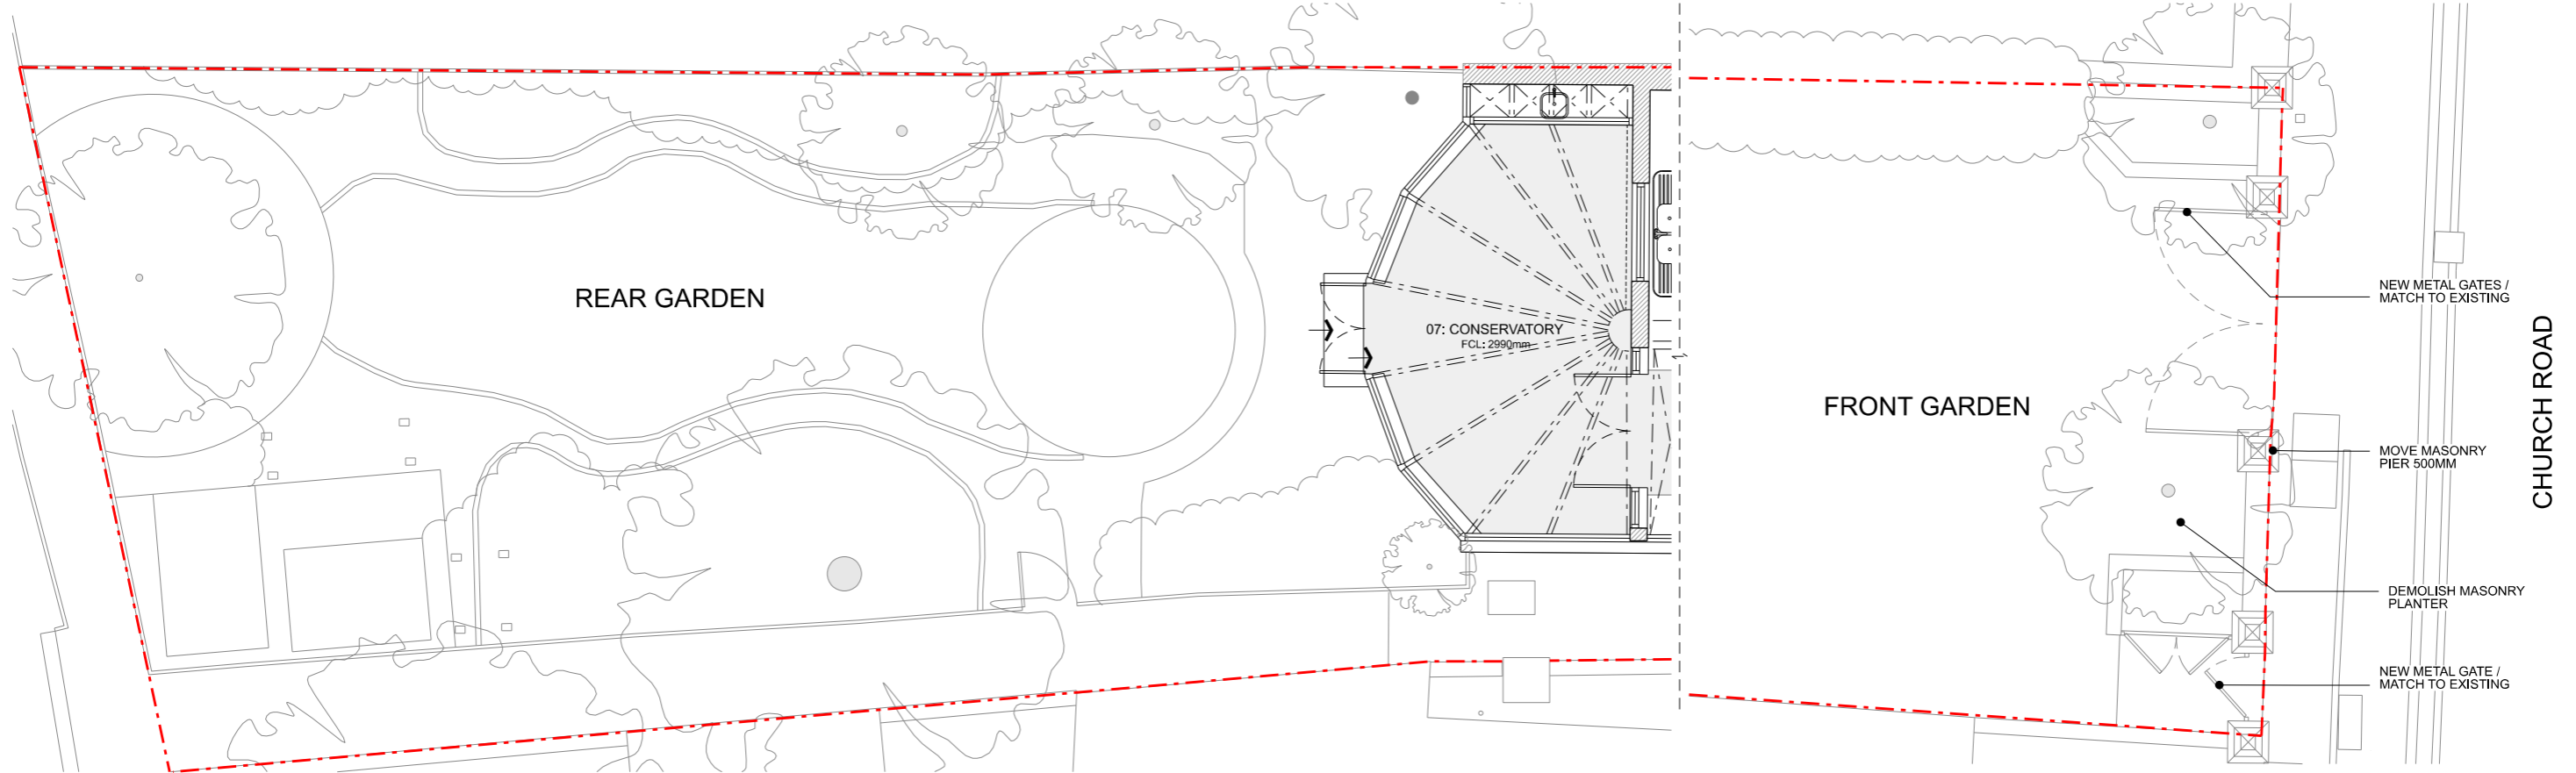

02 PROPOSED GARDEN PLAN 1:100

REV.	DATE ISSUED	DESCRIPTION
P1	12/09/2024	PLANNING

**NOTES**  
 Do not scale from drawings.  
 Errors to be reported immediately to the Architect.  
 To be read in conjunction with all relevant Architects' Services and Structural Engineers' drawings.  
 All existing site, tree and building information has been compiled from third party content.  
 All dimensions to be checked on site.

**DESCRIPTION**  
 EXTENSION & REFURBISHMENT

**DRAWING PURPOSE**  
 PLANNING

**PROJECT**  
 19 CHURCH ROAD

**DATE**  
 12/09/2024

**REV. DATE**  
 -

**REV.**  
 -

**DRAWING NAME**  
 EXISTING AND PROPOSED GARDEN PLAN

**DRAWING No.**  
 HA-1016-200-PP-GF-G

**SCALE @ A3**  
 1:100

