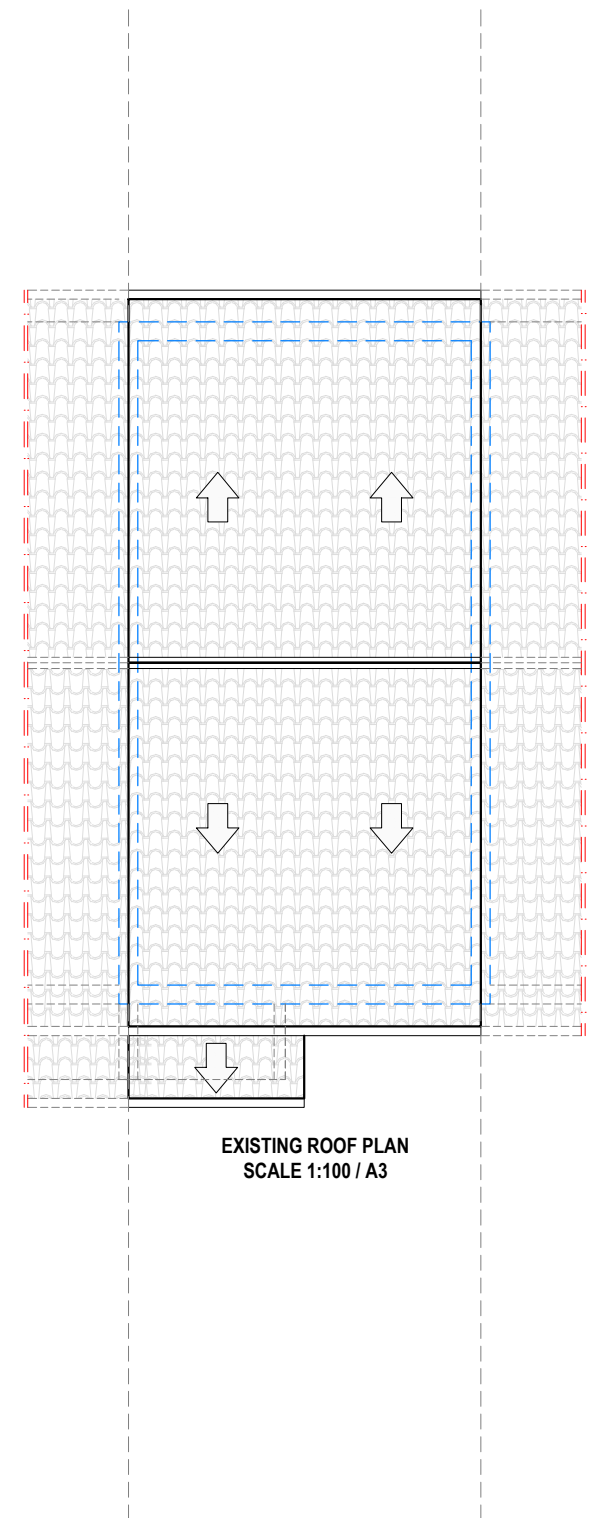
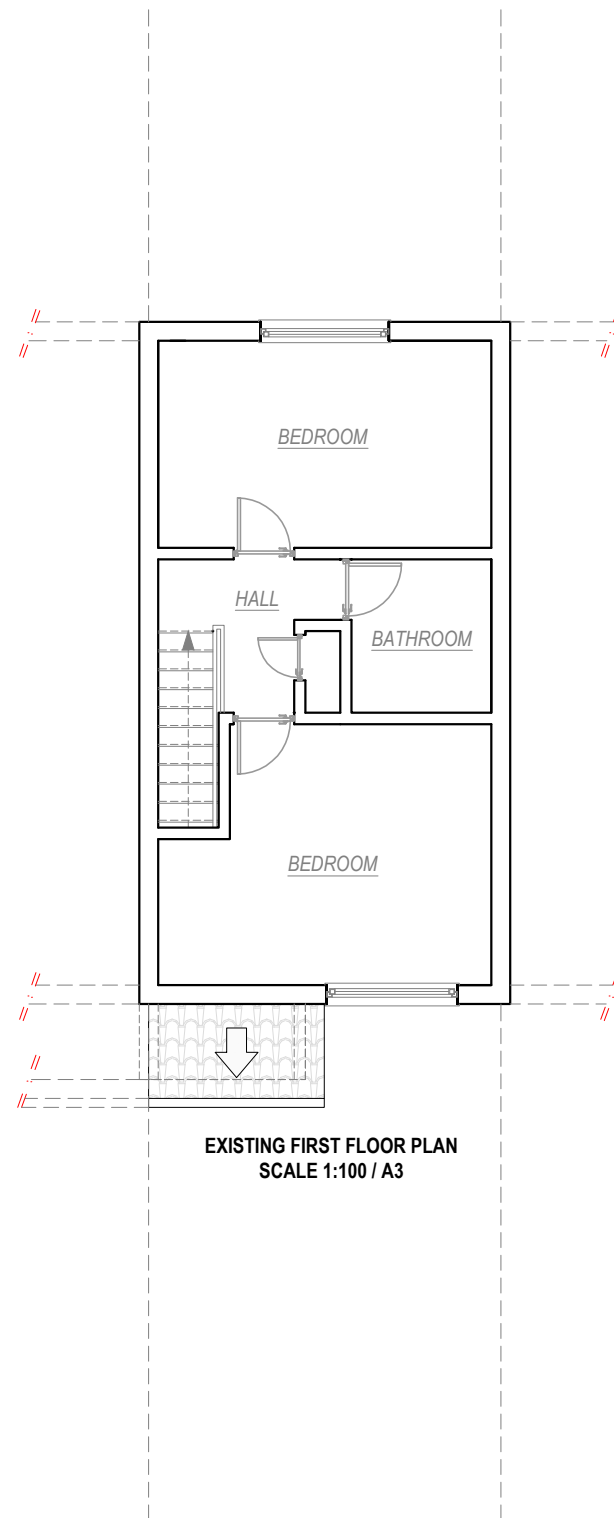
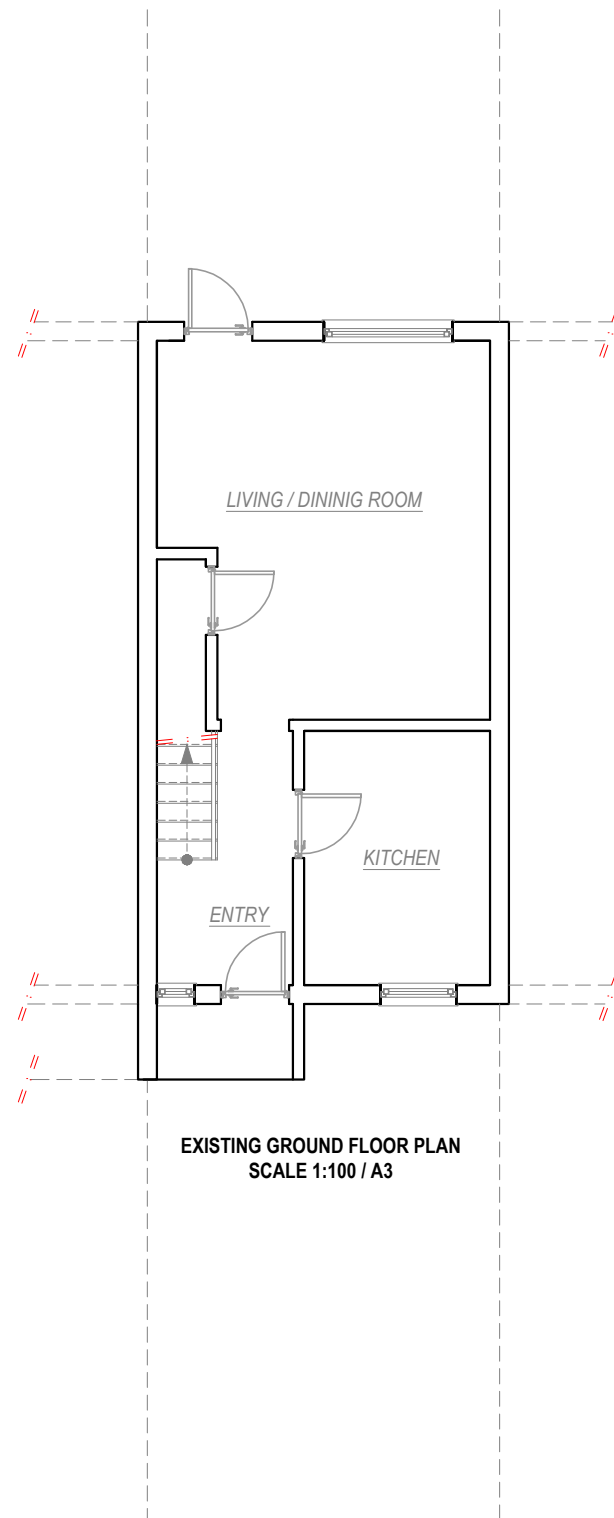


EXISTING LAYOUT PLANS
76 SHERIDAN ROAD
sc. 1:100