



**FRONT  
PROPOSED ELEVATIONS**

2No UPVC casement windows  
1No UPVC fixed glazed window panel  
brick wall rendered and clad below sill

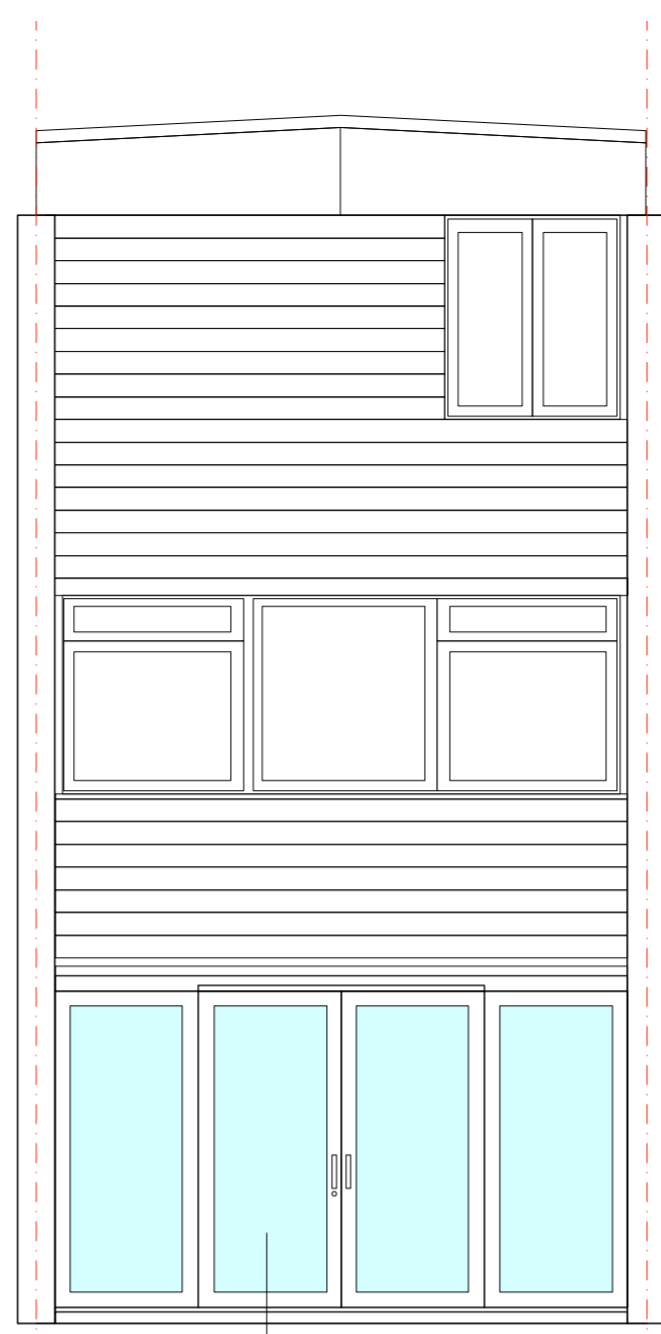


**REAR**


2No glazed sliding doors  
2No full height glazed  
fixed side panels

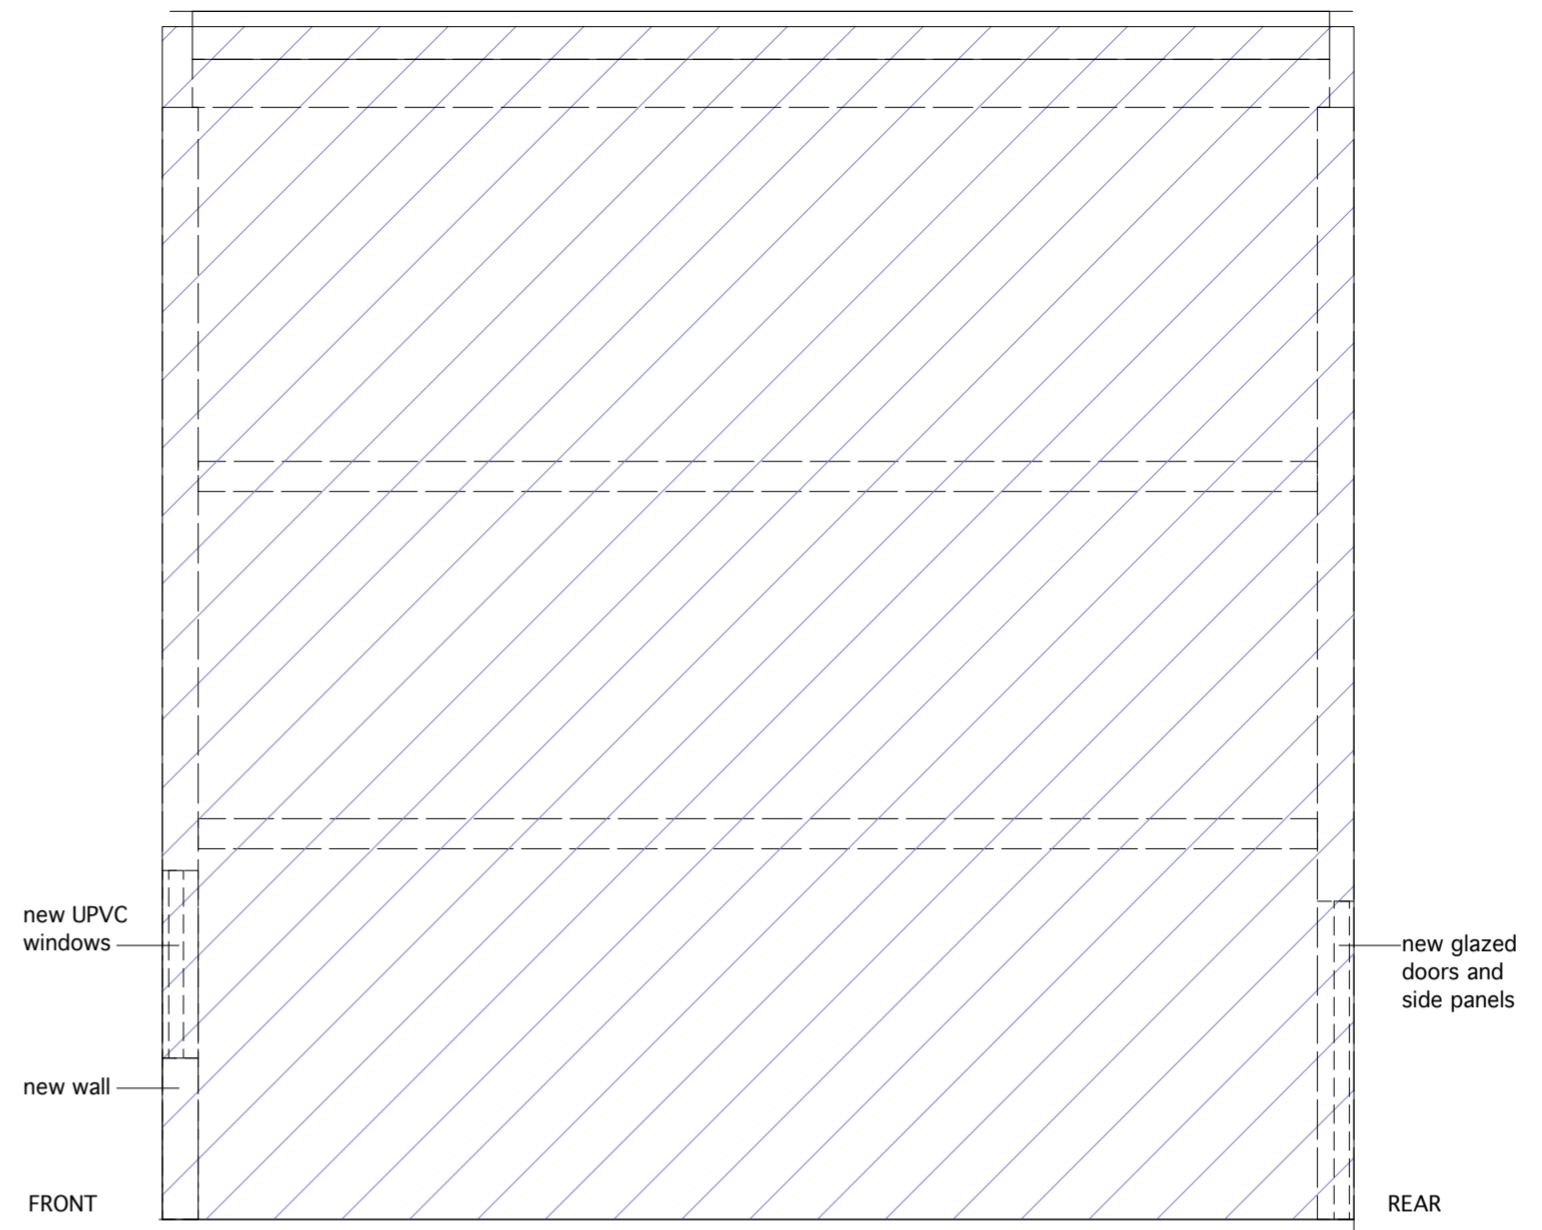


**SIDE ELEVATION / SECTION**

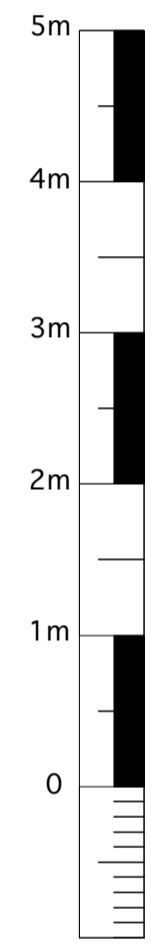

**FRONT No. 15  
EXISTING ELEVATIONS**

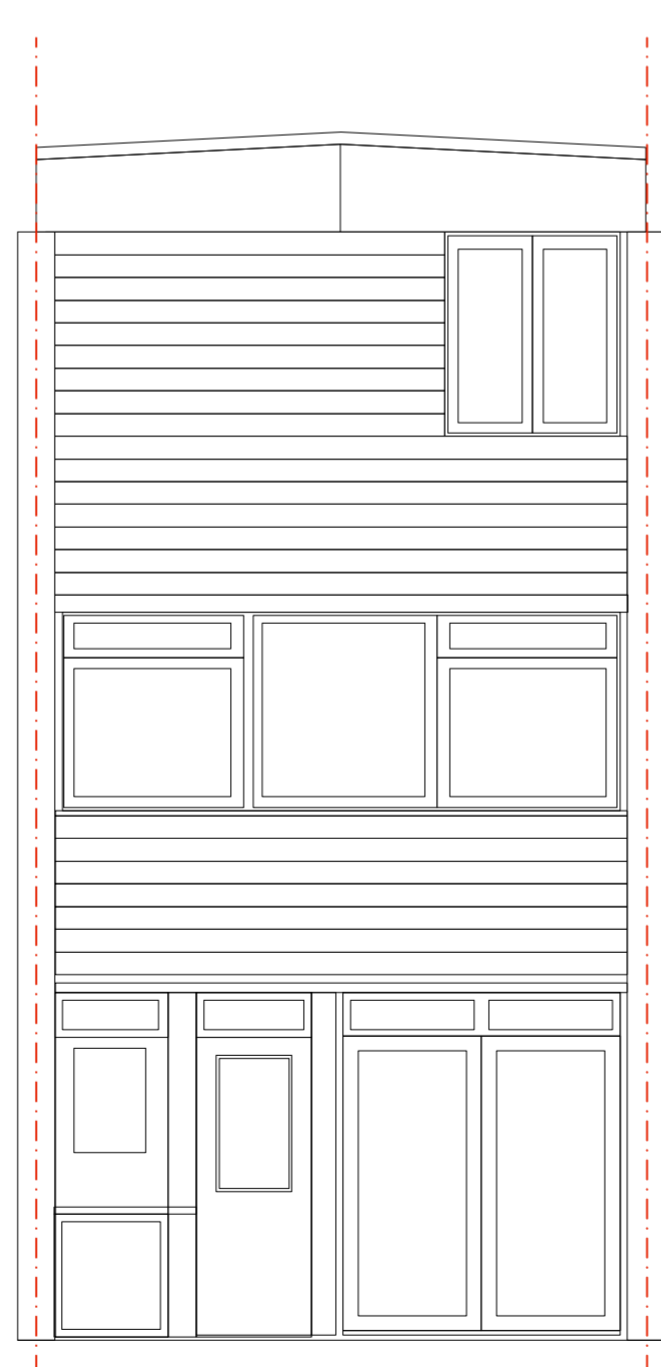

**REAR**

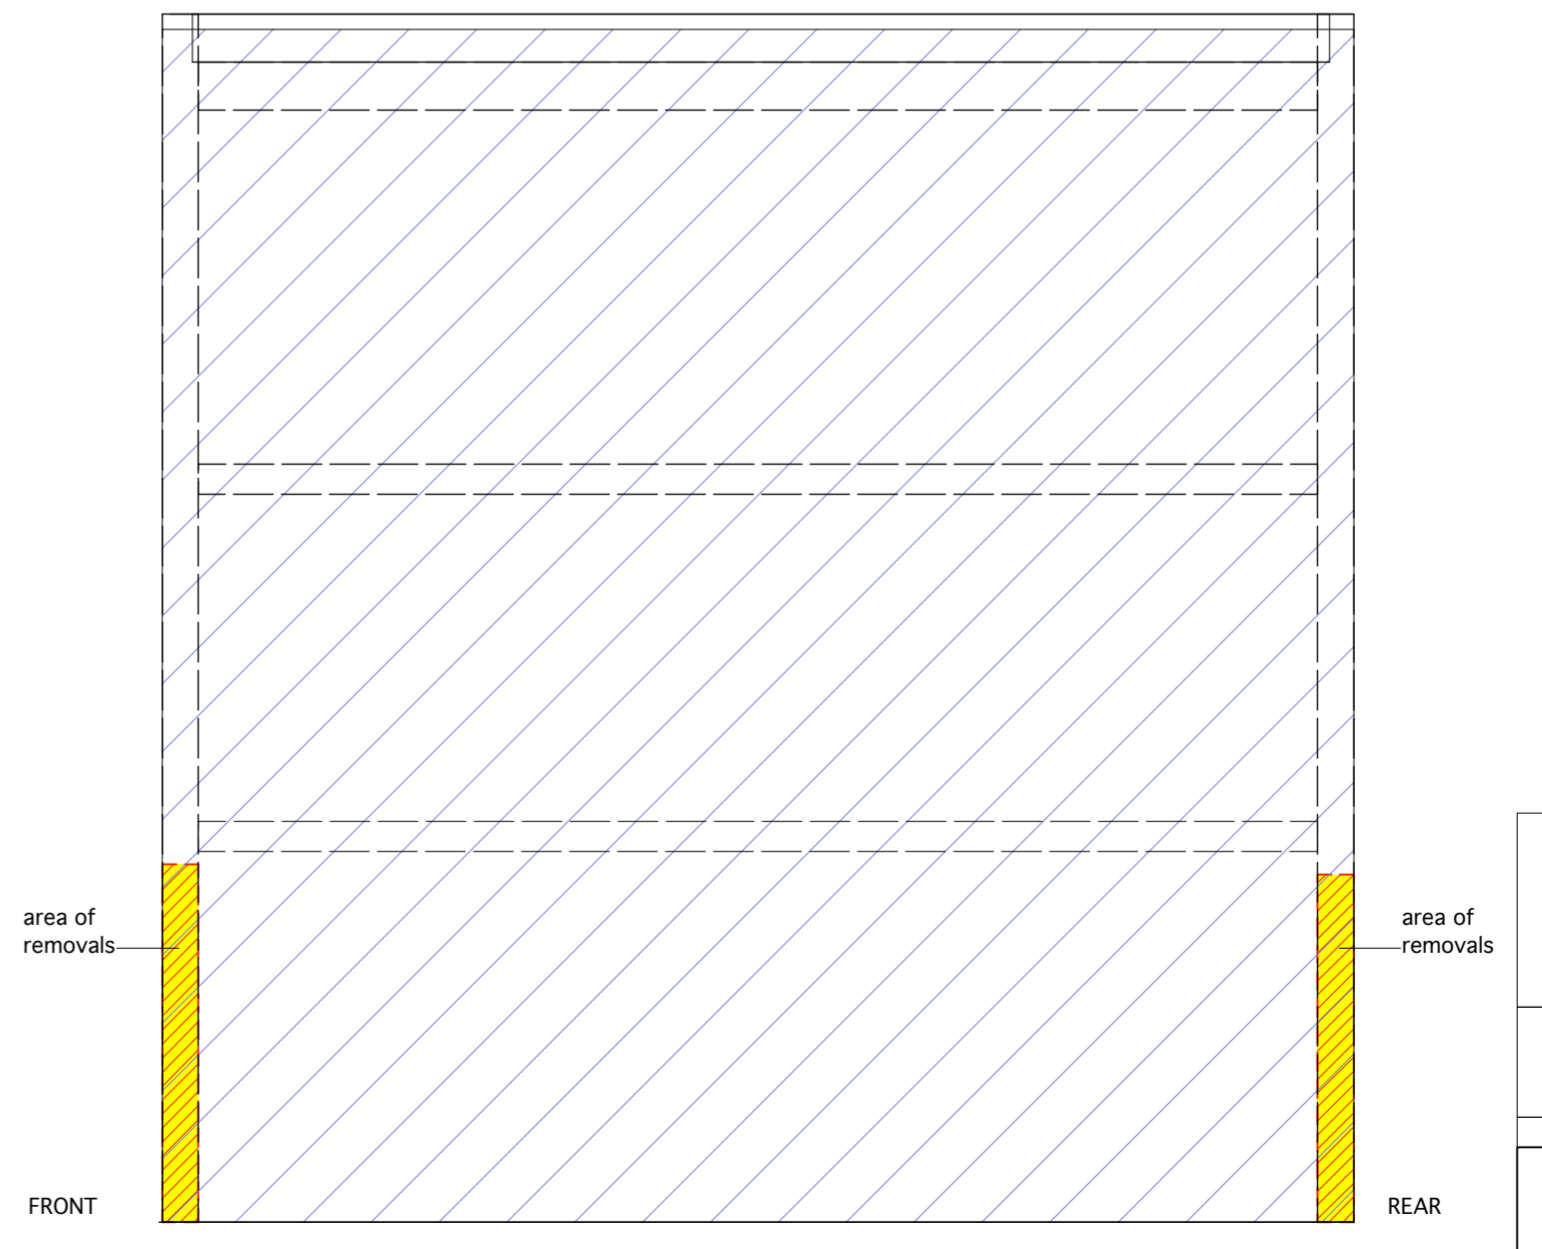

**SIDE ELEVATION / SECTION**

<b>PLANNING RETROSPECTIVE APPLICATION</b>			
REVISIONS			
15 PAXTON CLOSE KEW		TW9 2AW	
EX + PROPOSED ELEVATIONS			
DATE 07.09.24	SCALE 1:50 @ A2	NO. PC-100-02	
PWA 14 EVE ROAD ISLEWORTH TW7 7HS 07962 571310			