
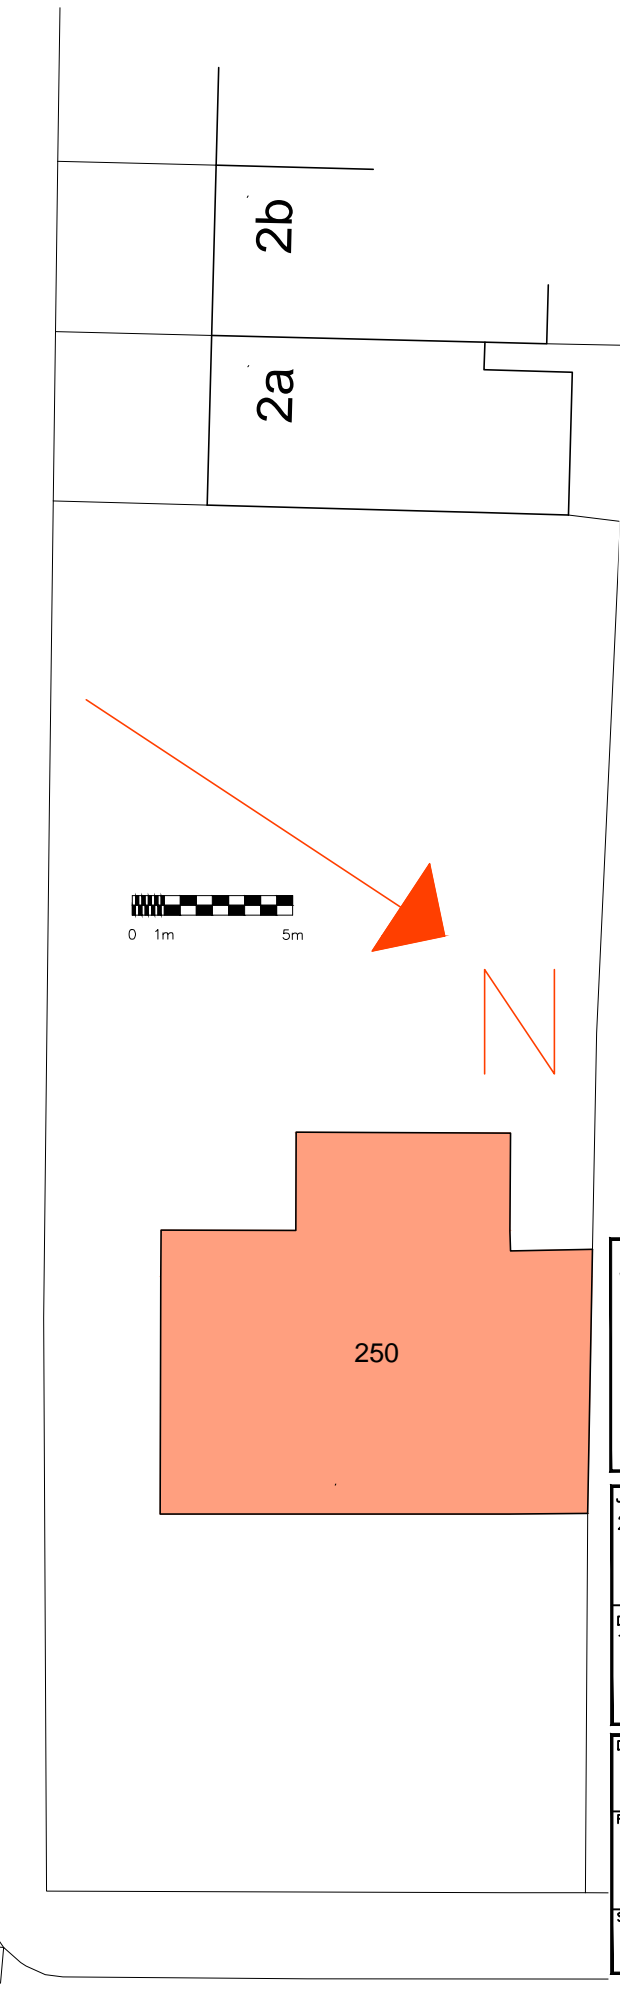


APPENDIX A

Key

- Category U
- Category A
- Category B
- Category C
- Crown spread: retained trees
- Trees For Removal
- Trees For Tree Surgery

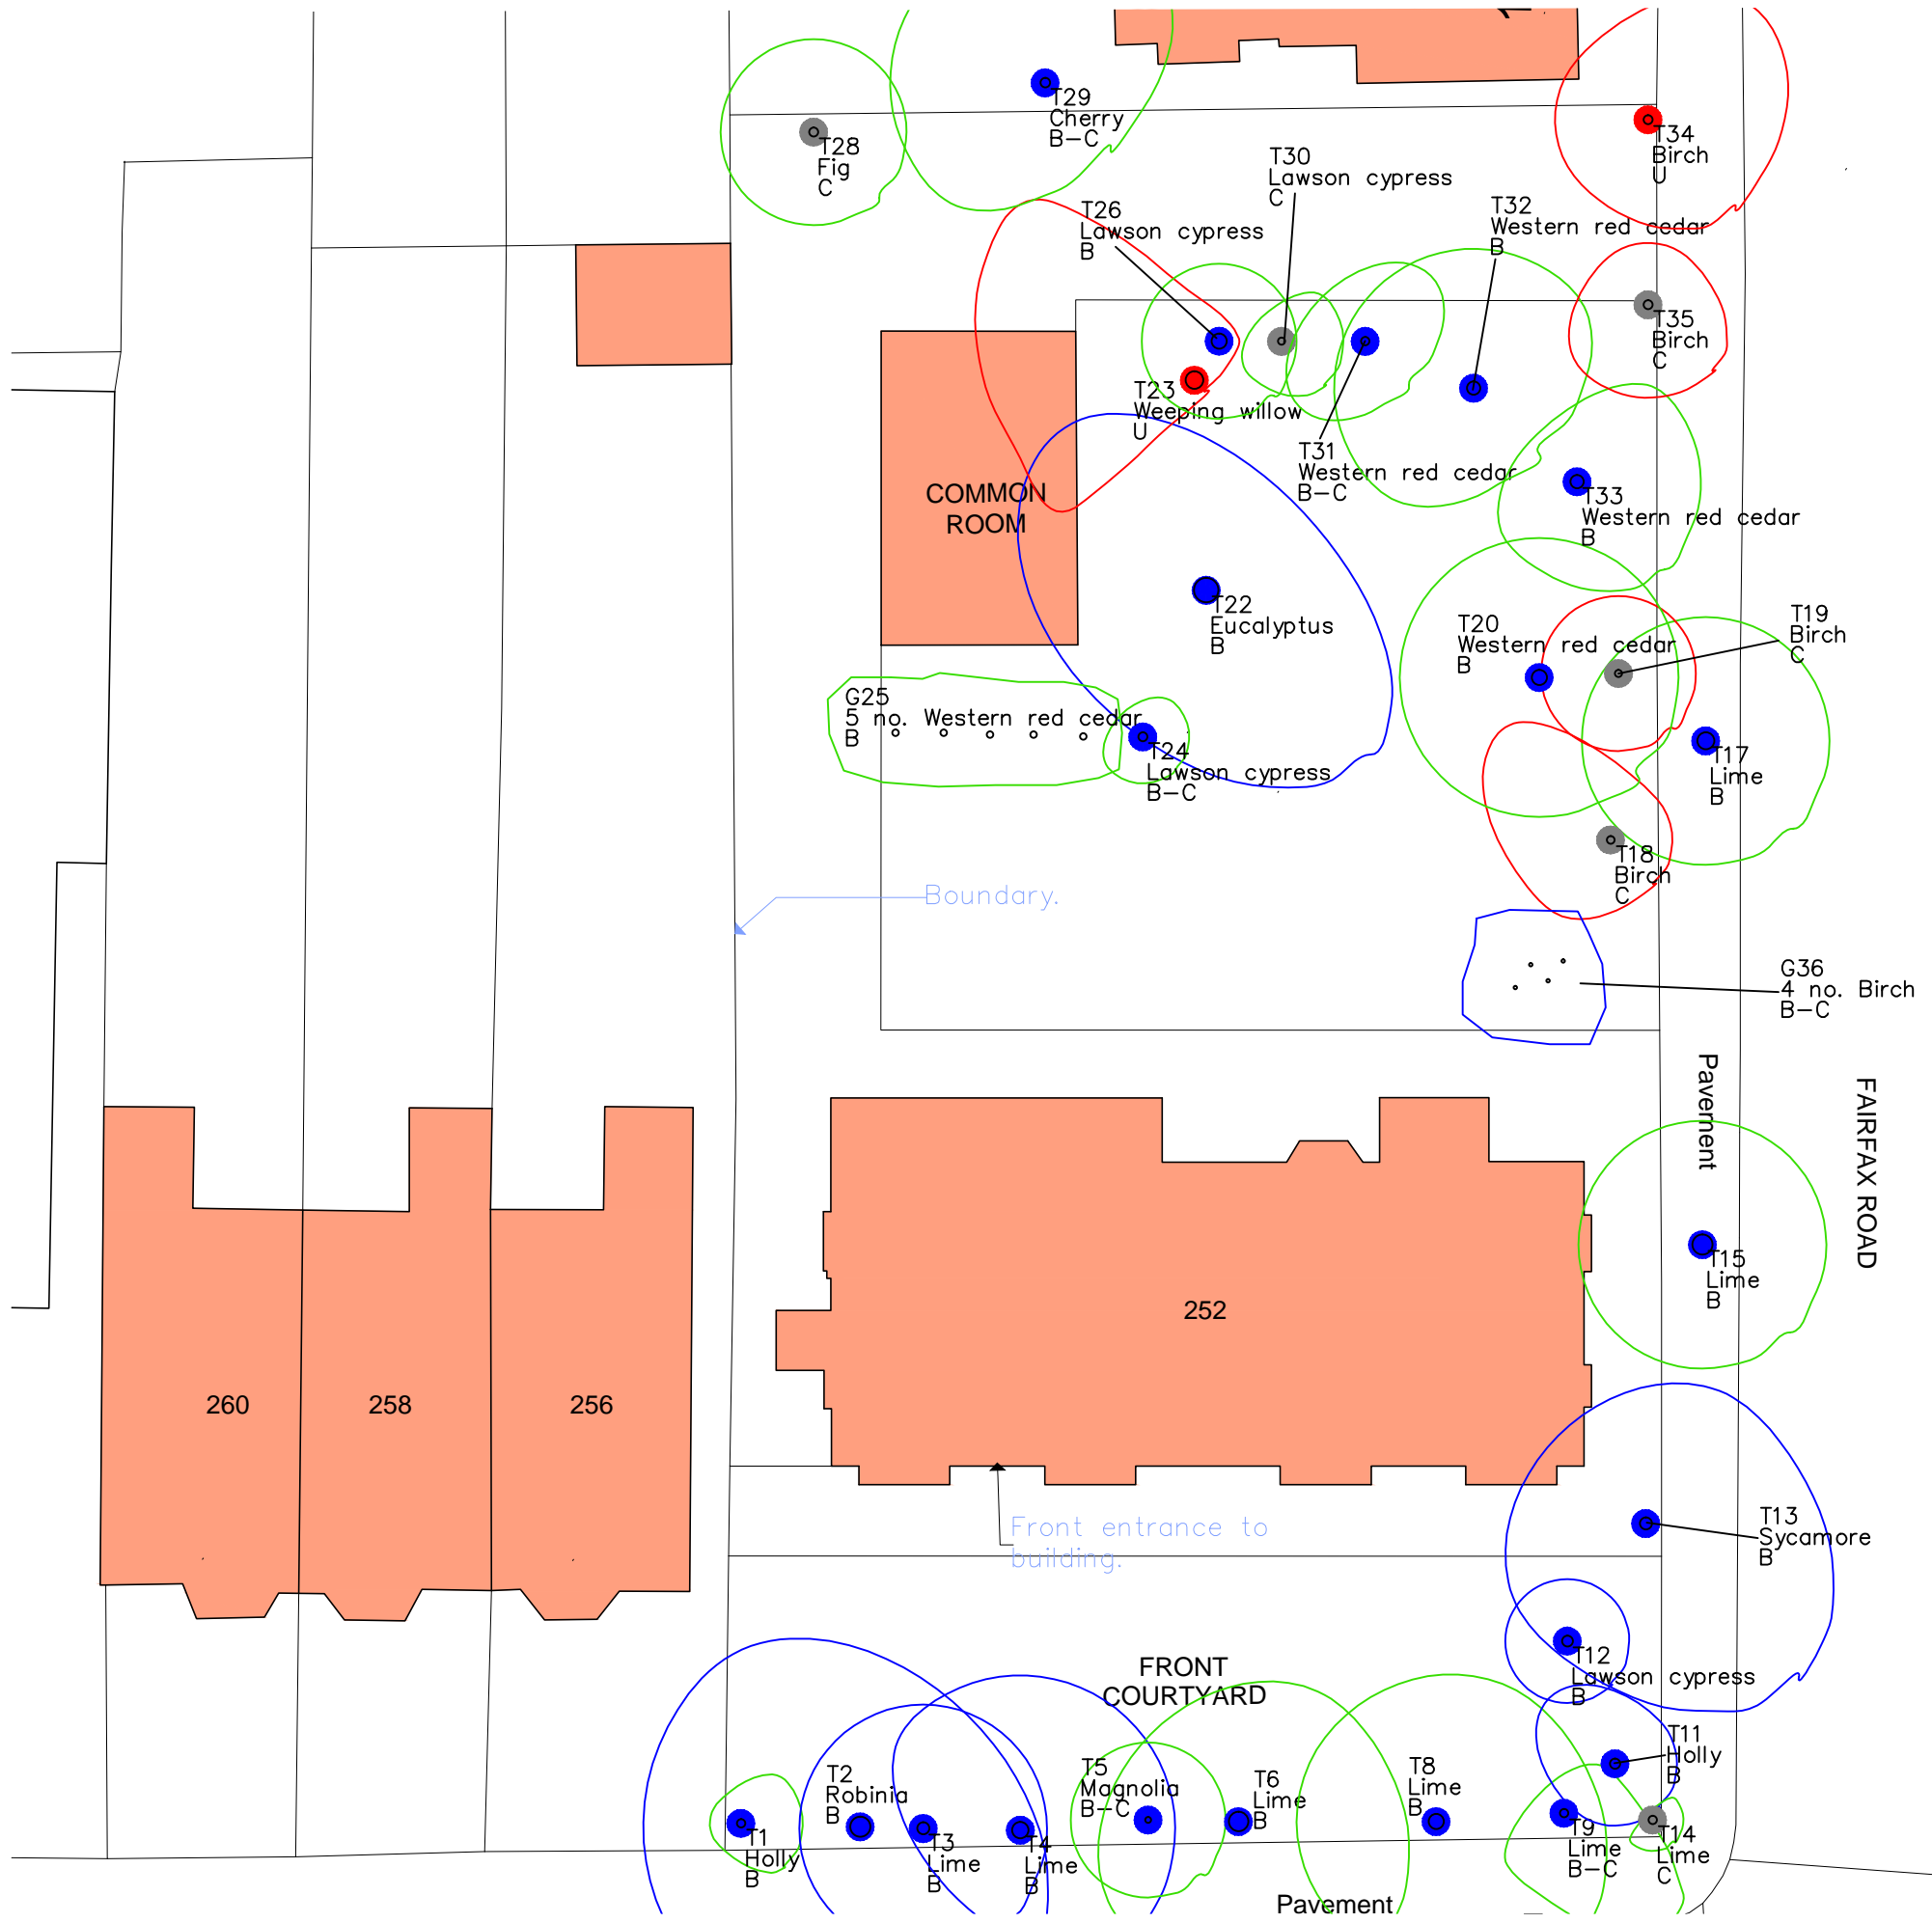

SJ Stephens Associates
 Savernake Barn, Stokke Common
 Great Bedwyn
 Marlborough
 Wiltshire SN8 3LL
 01672 871862
 www.sjstephens.co.uk

JOB TITLE
 252 KINGSTON ROAD

DRAWING TITLE
 TREE SURVEY PLAN

DRAWING NUMBER
 2342-01

REVISIONS

SCALE 1:200 at A3	DATE SEP 24	DRAWN BY sjss
-----------------------------	-----------------------	-------------------------