




Side Elevation & Section A

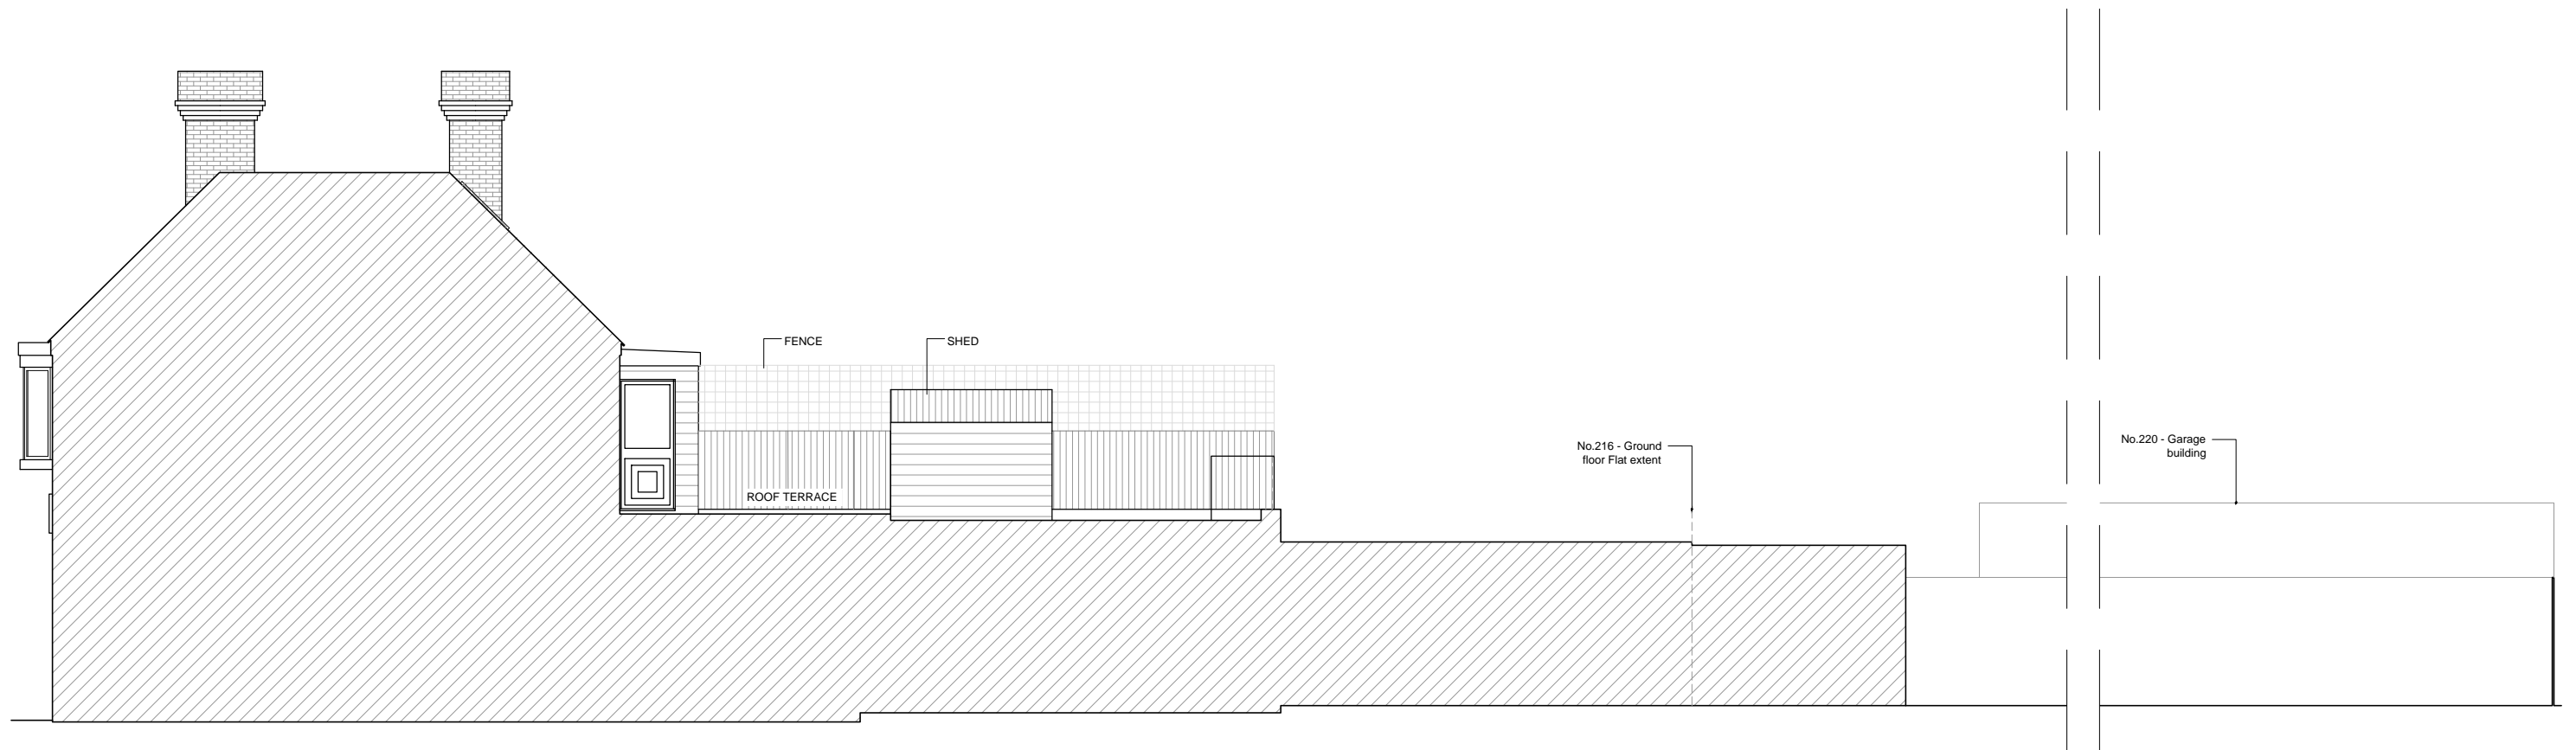

Side Elevation