

Written dimensions to be taken in preference to scaled dimensions. The Contractor is responsible for checking all dimensions before work starts.

All work is to be carried out to the requirements, and to the satisfaction of the Local Authority. These drawings are for planning purposes only.

Any discrepancies to be brought to the attention of 4D Planning Consultants immediately.

Description

Rev	Date	Description	by	chk

4D PLANNING™

Chartered Town Planners & Architectural Technicians

Architecture | Town Planning

T: 0203 1500 183 www.GetMePlanning.com


www.GetMePlanning.com

Client
Mr Matias Puga

Project
18 Petersham Road, Richmond
Brewery Stores TW10 6UW

Title
EXISTING DRAWINGS
ISOMETRIC VIEW

Date: 19.08.2024	Rev:
Scale:	
Drawing No. 4D-513 E 07	
Drawn by : MAX	

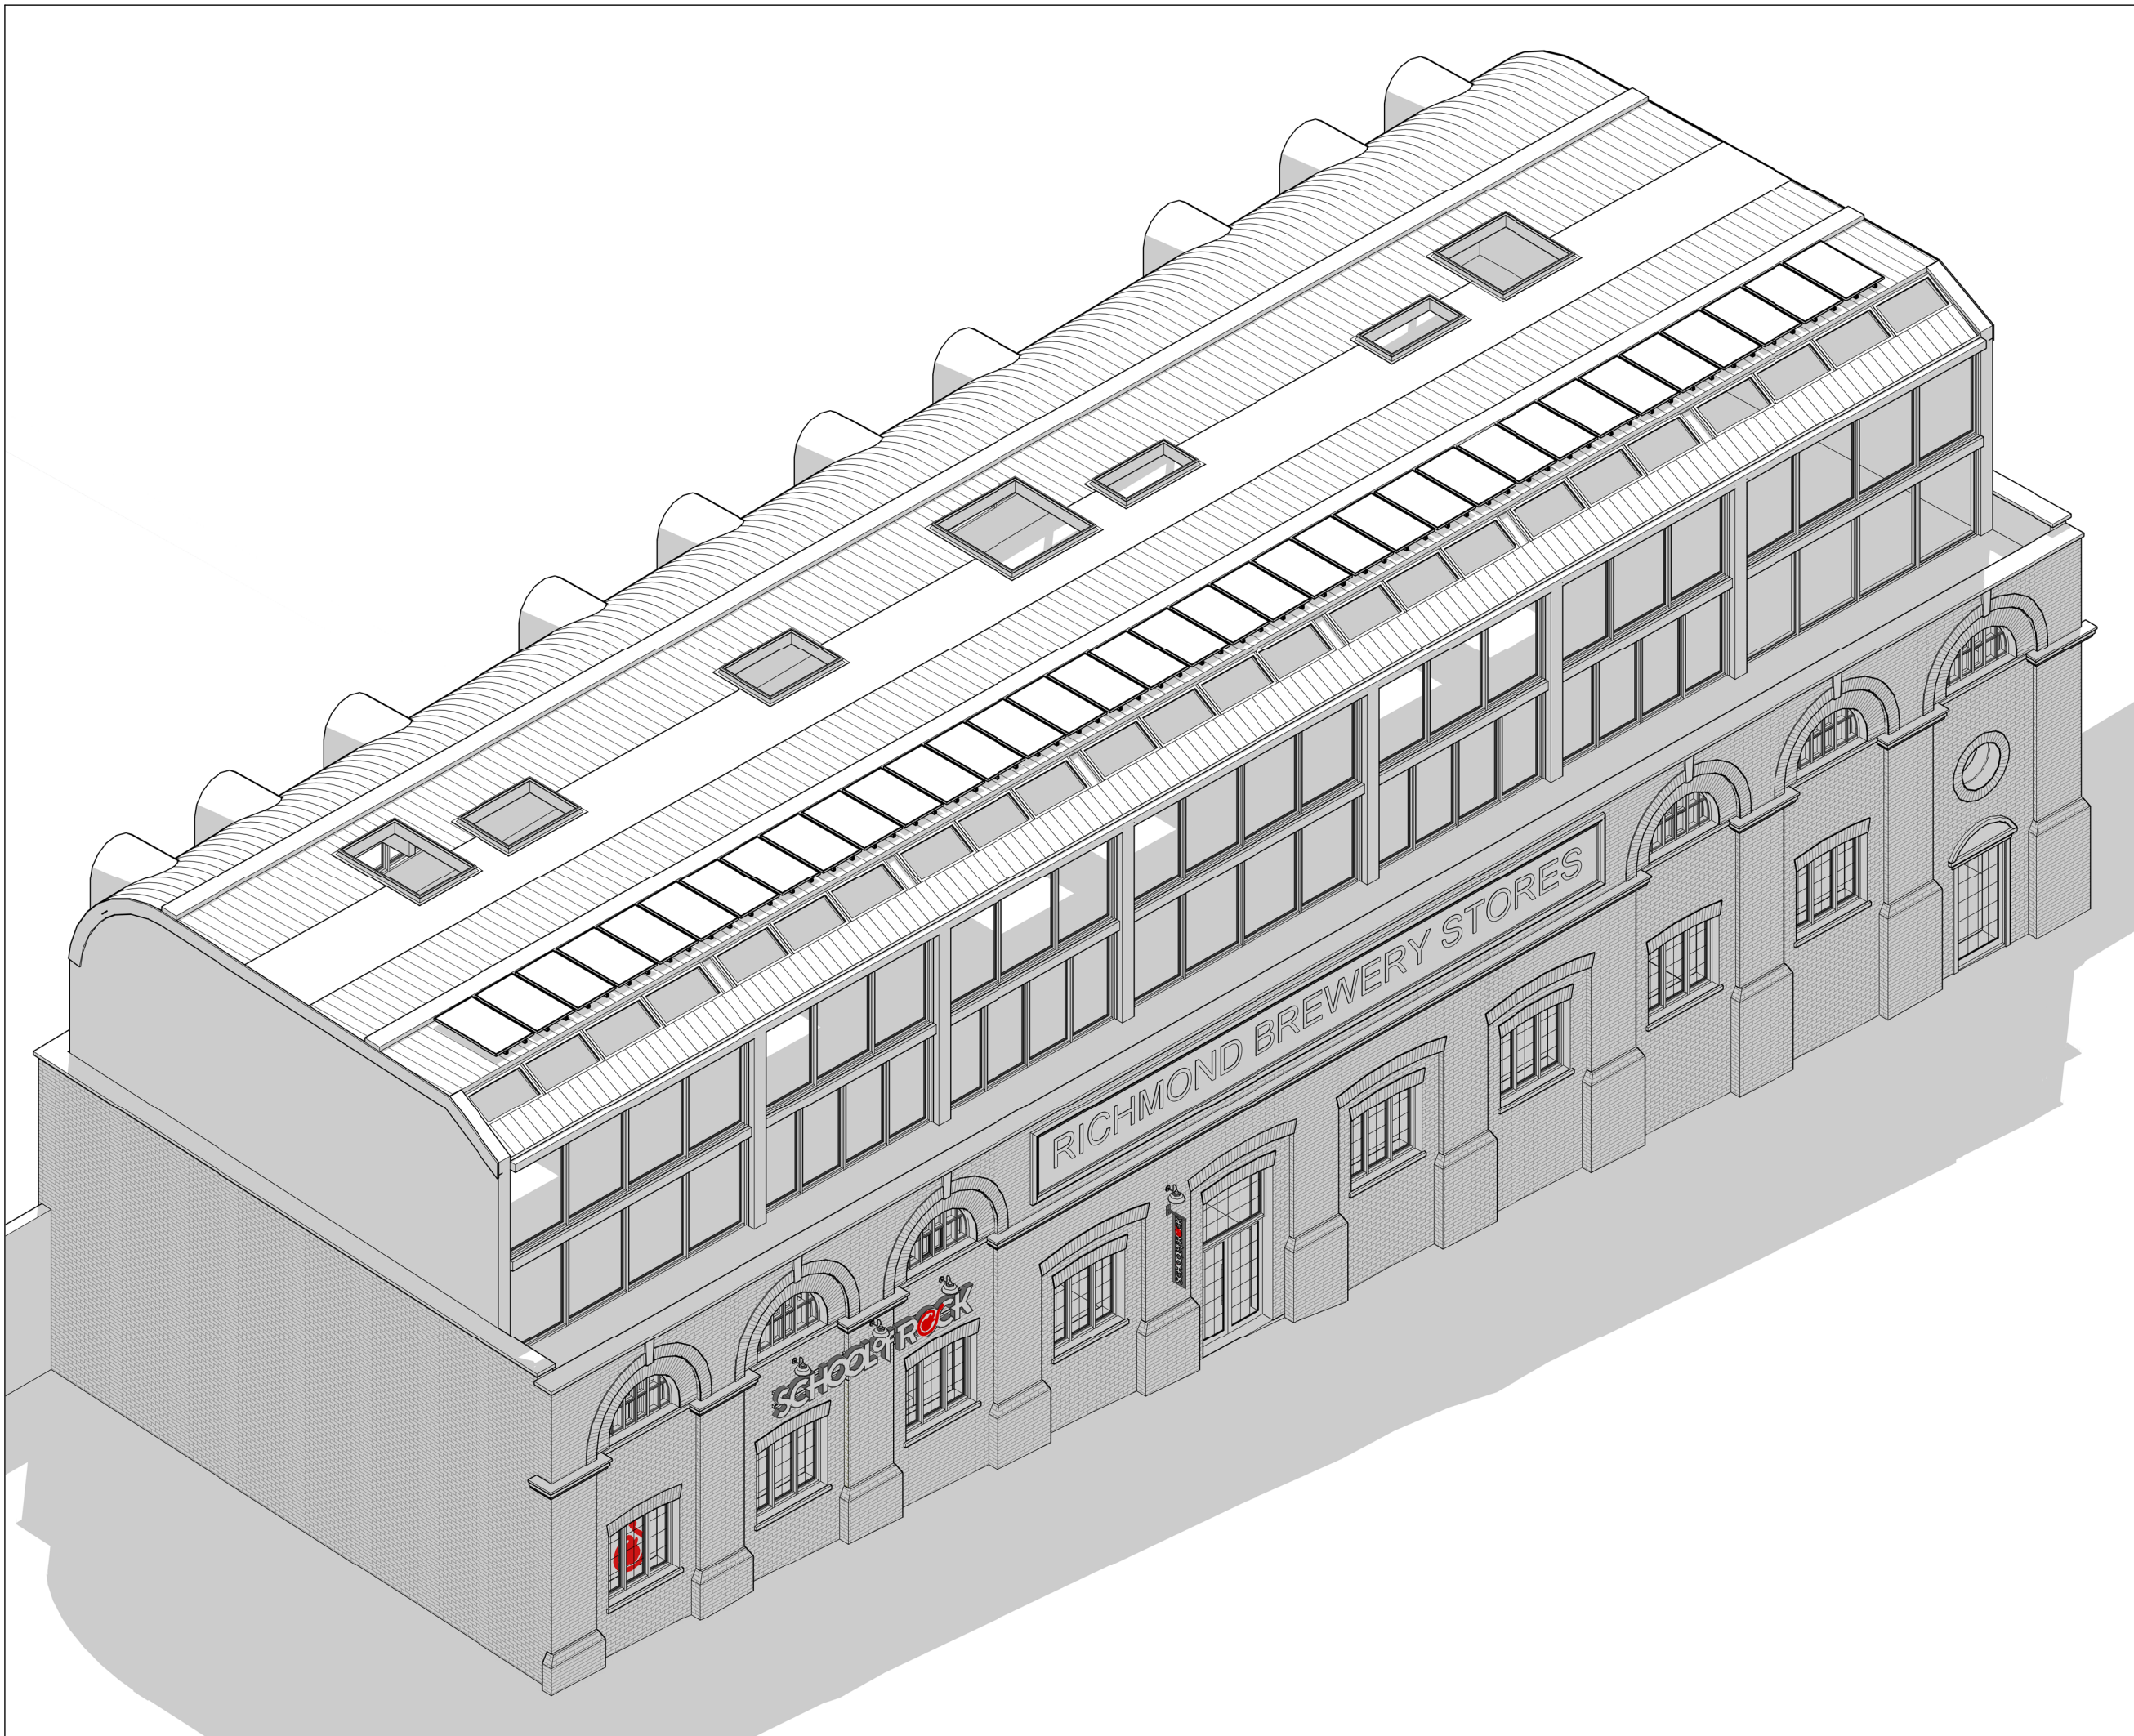

Written dimensions to be taken in preference to scaled dimensions. The Contractor is responsible for checking all dimensions before work starts.

All work is to be carried out to the requirements, and to the satisfaction of the Local Authority. These drawings are for planning purposes only.

Any discrepancies to be brought to the attention of 4D Planning Consultants immediately.

Description

Rev	Date	Description	by	chk

4D PLANNING™

Chartered Town Planners & Architectural Technicians

Architecture | Town Planning

T: 0203 1500 183 www.GetMePlanning.com

www.GetMePlanning.com

Client
Mr Matias Puga

Project
18 Petersham Road, Richmond
Brewery Stores TW10 6UW


Title
**PROPOSED DRAWINGS
ISOMETRIC VIEW**

Date: 19.08.2024 Rev:

Scale:

Drawing No.4D-513 P 07

Drawn by : MAX

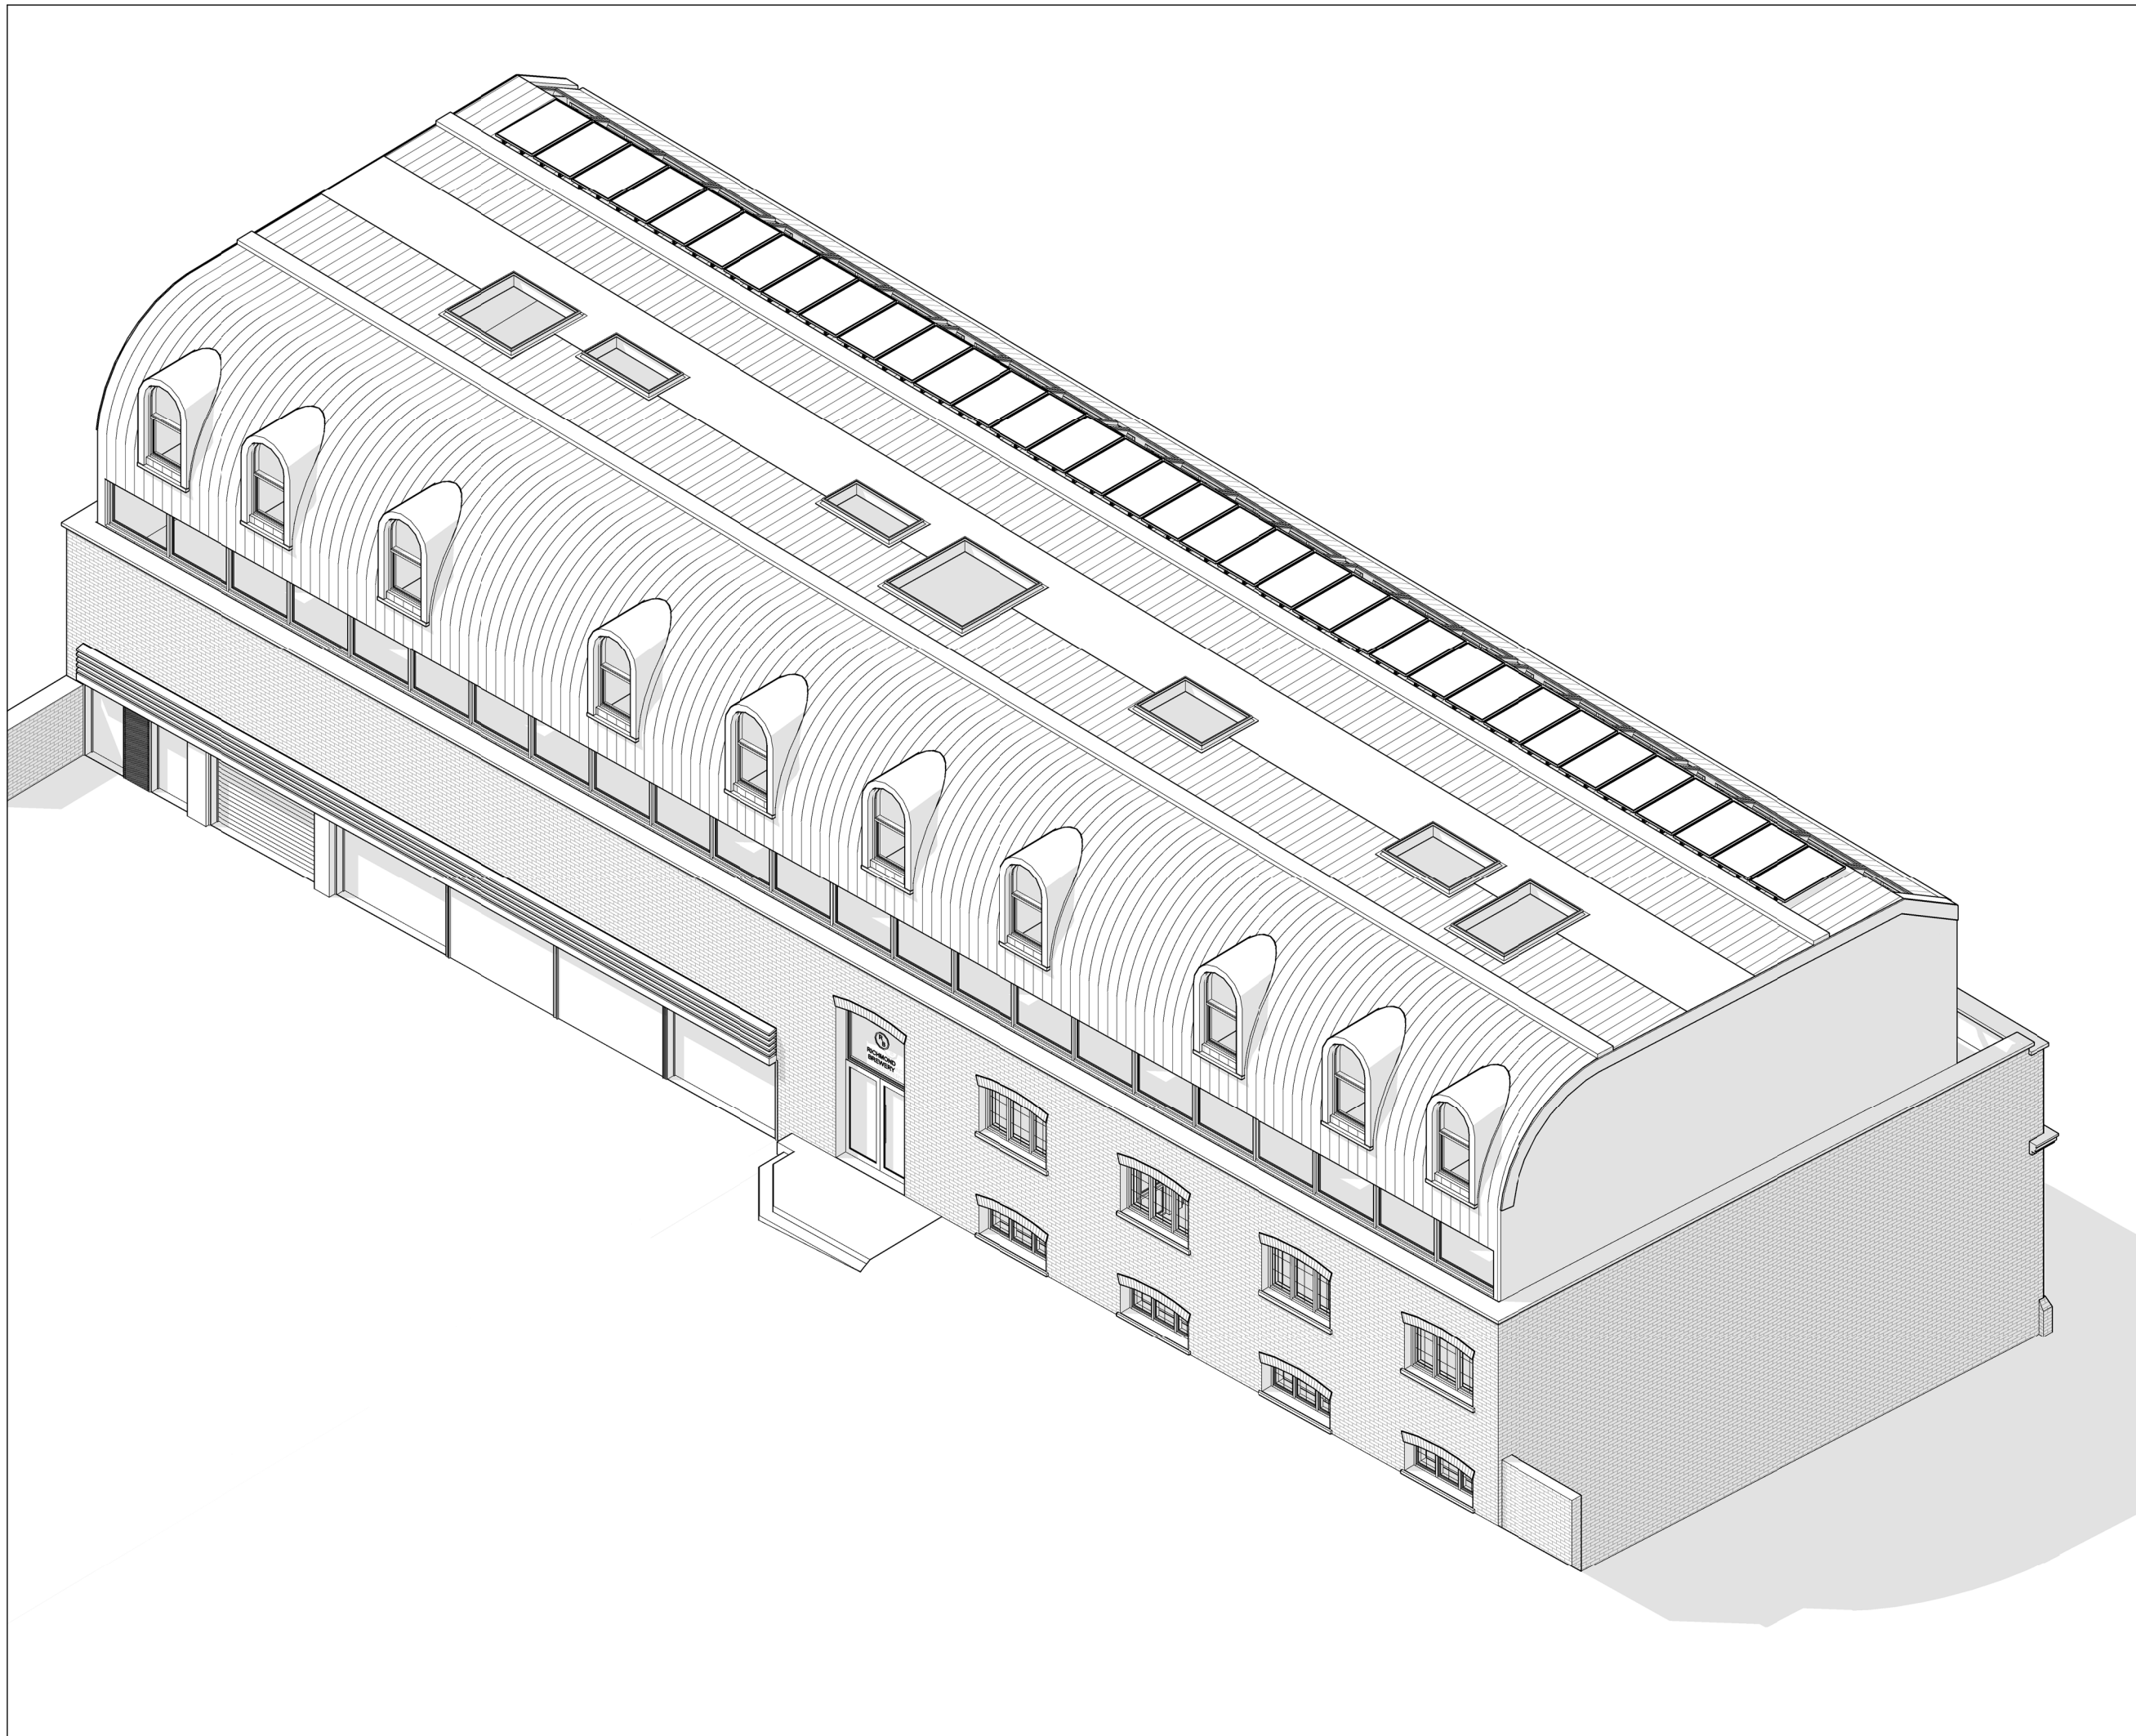

Written dimensions to be taken in preference to scaled dimensions. The Contractor is responsible for checking all dimensions before work starts.

All work is to be carried out to the requirements, and to the satisfaction of the Local Authority. These drawings are for planning purposes only.

Any discrepancies to be brought to the attention of 4D Planning Consultants immediately.

Description

Rev	Date	Description	by	chk

4D PLANNING™

Chartered Town Planners & Architectural Technicians

Architecture | Town Planning

T: 0203 1500 183 www.GetMePlanning.com

www.GetMePlanning.com

Client
Mr Matias Puga

Project
18 Petersham Road, Richmond
Brewery Stores TW10 6UW


Title
EXISTING DRAWINGS
ISOMETRIC VIEW

Date: 19.08.2024 Rev:

Scale:

Drawing No.4D-513 E 08

Drawn by : MAX

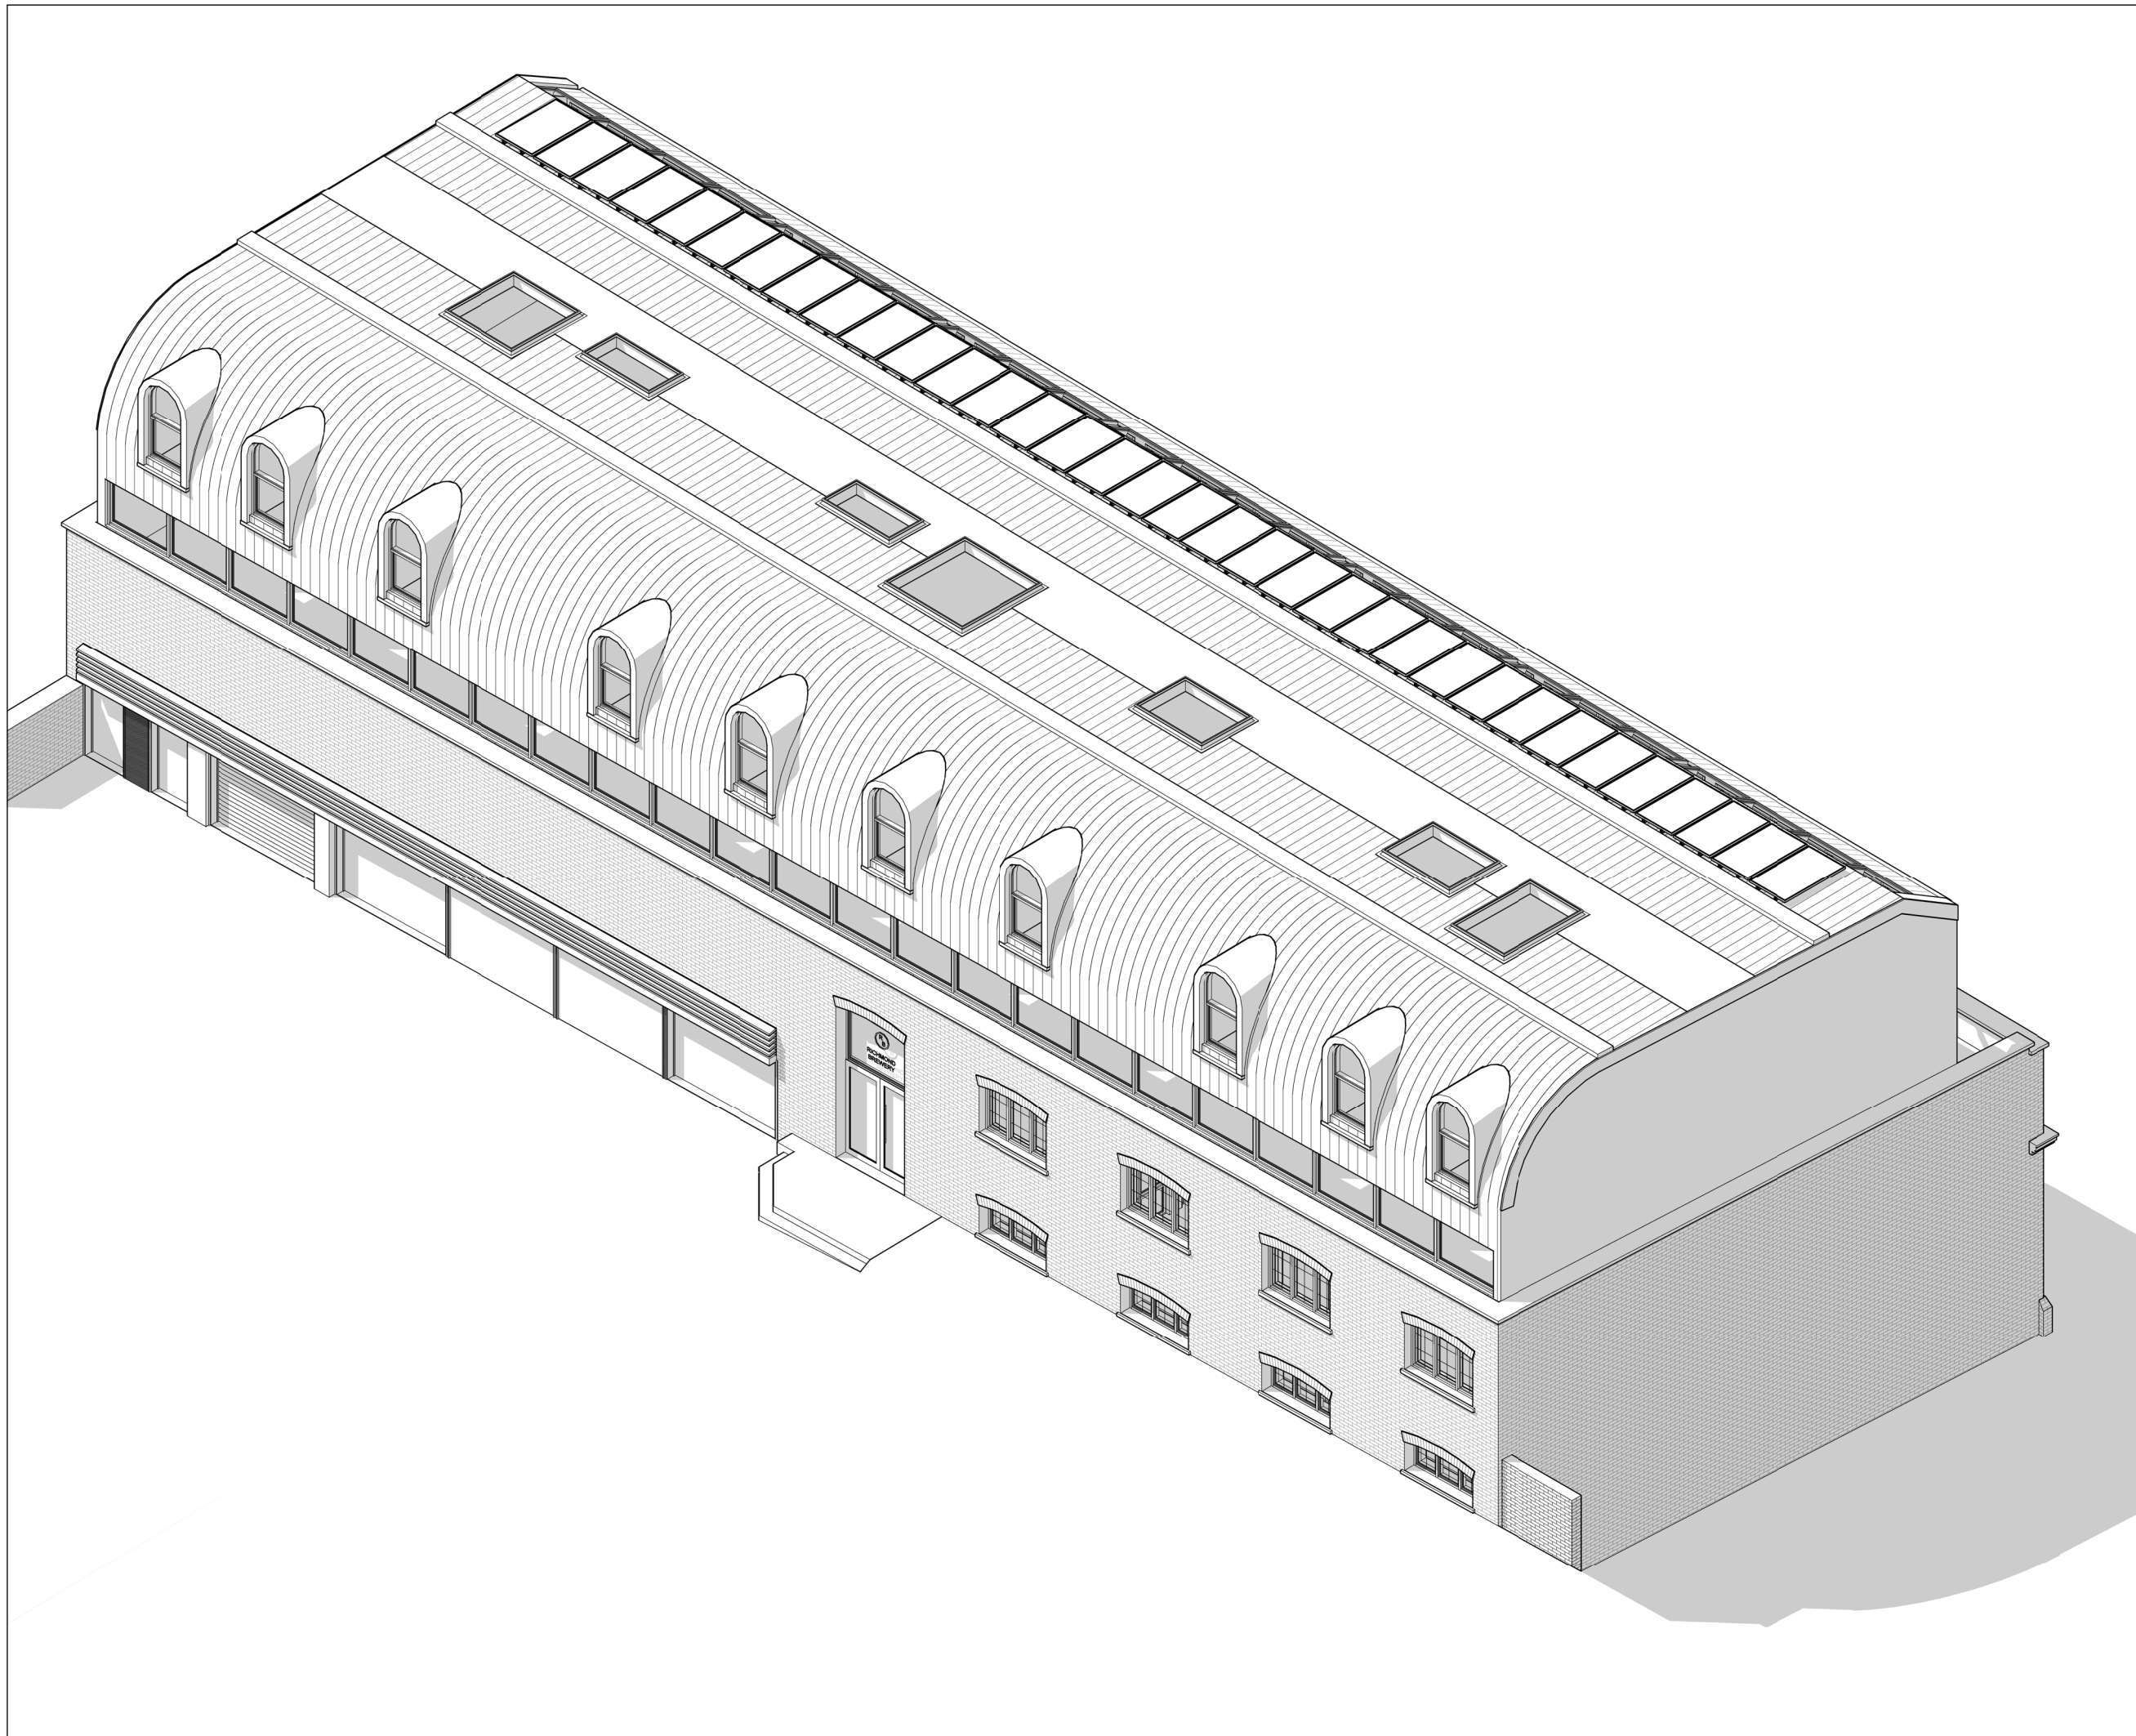

Written dimensions to be taken in preference to scaled dimensions. The Contractor is responsible for checking all dimensions before work starts.

All work is to be carried out to the requirements, and to the satisfaction of the Local Authority. These drawings are for planning purposes only.

Any discrepancies to be brought to the attention of 4D Planning Consultants immediately.

Description

Rev	Date	Description	by	chk

4D PLANNING™

Chartered Town Planners & Architectural Technicians

Architecture | Town Planning

T: 0203 1500 183 www.GetMePlanning.com

www.GetMePlanning.com

Client
Mr Matias Puga

Project
18 Petersham Road, Richmond
Brewery Stores TW10 6UW

Title
**PROPOSED DRAWINGS
ISOMETRIC VIEW**

Date: 19.08.2024	Rev:
Scale:	
Drawing No.4D-513 P 08	
Drawn by : MAX	