



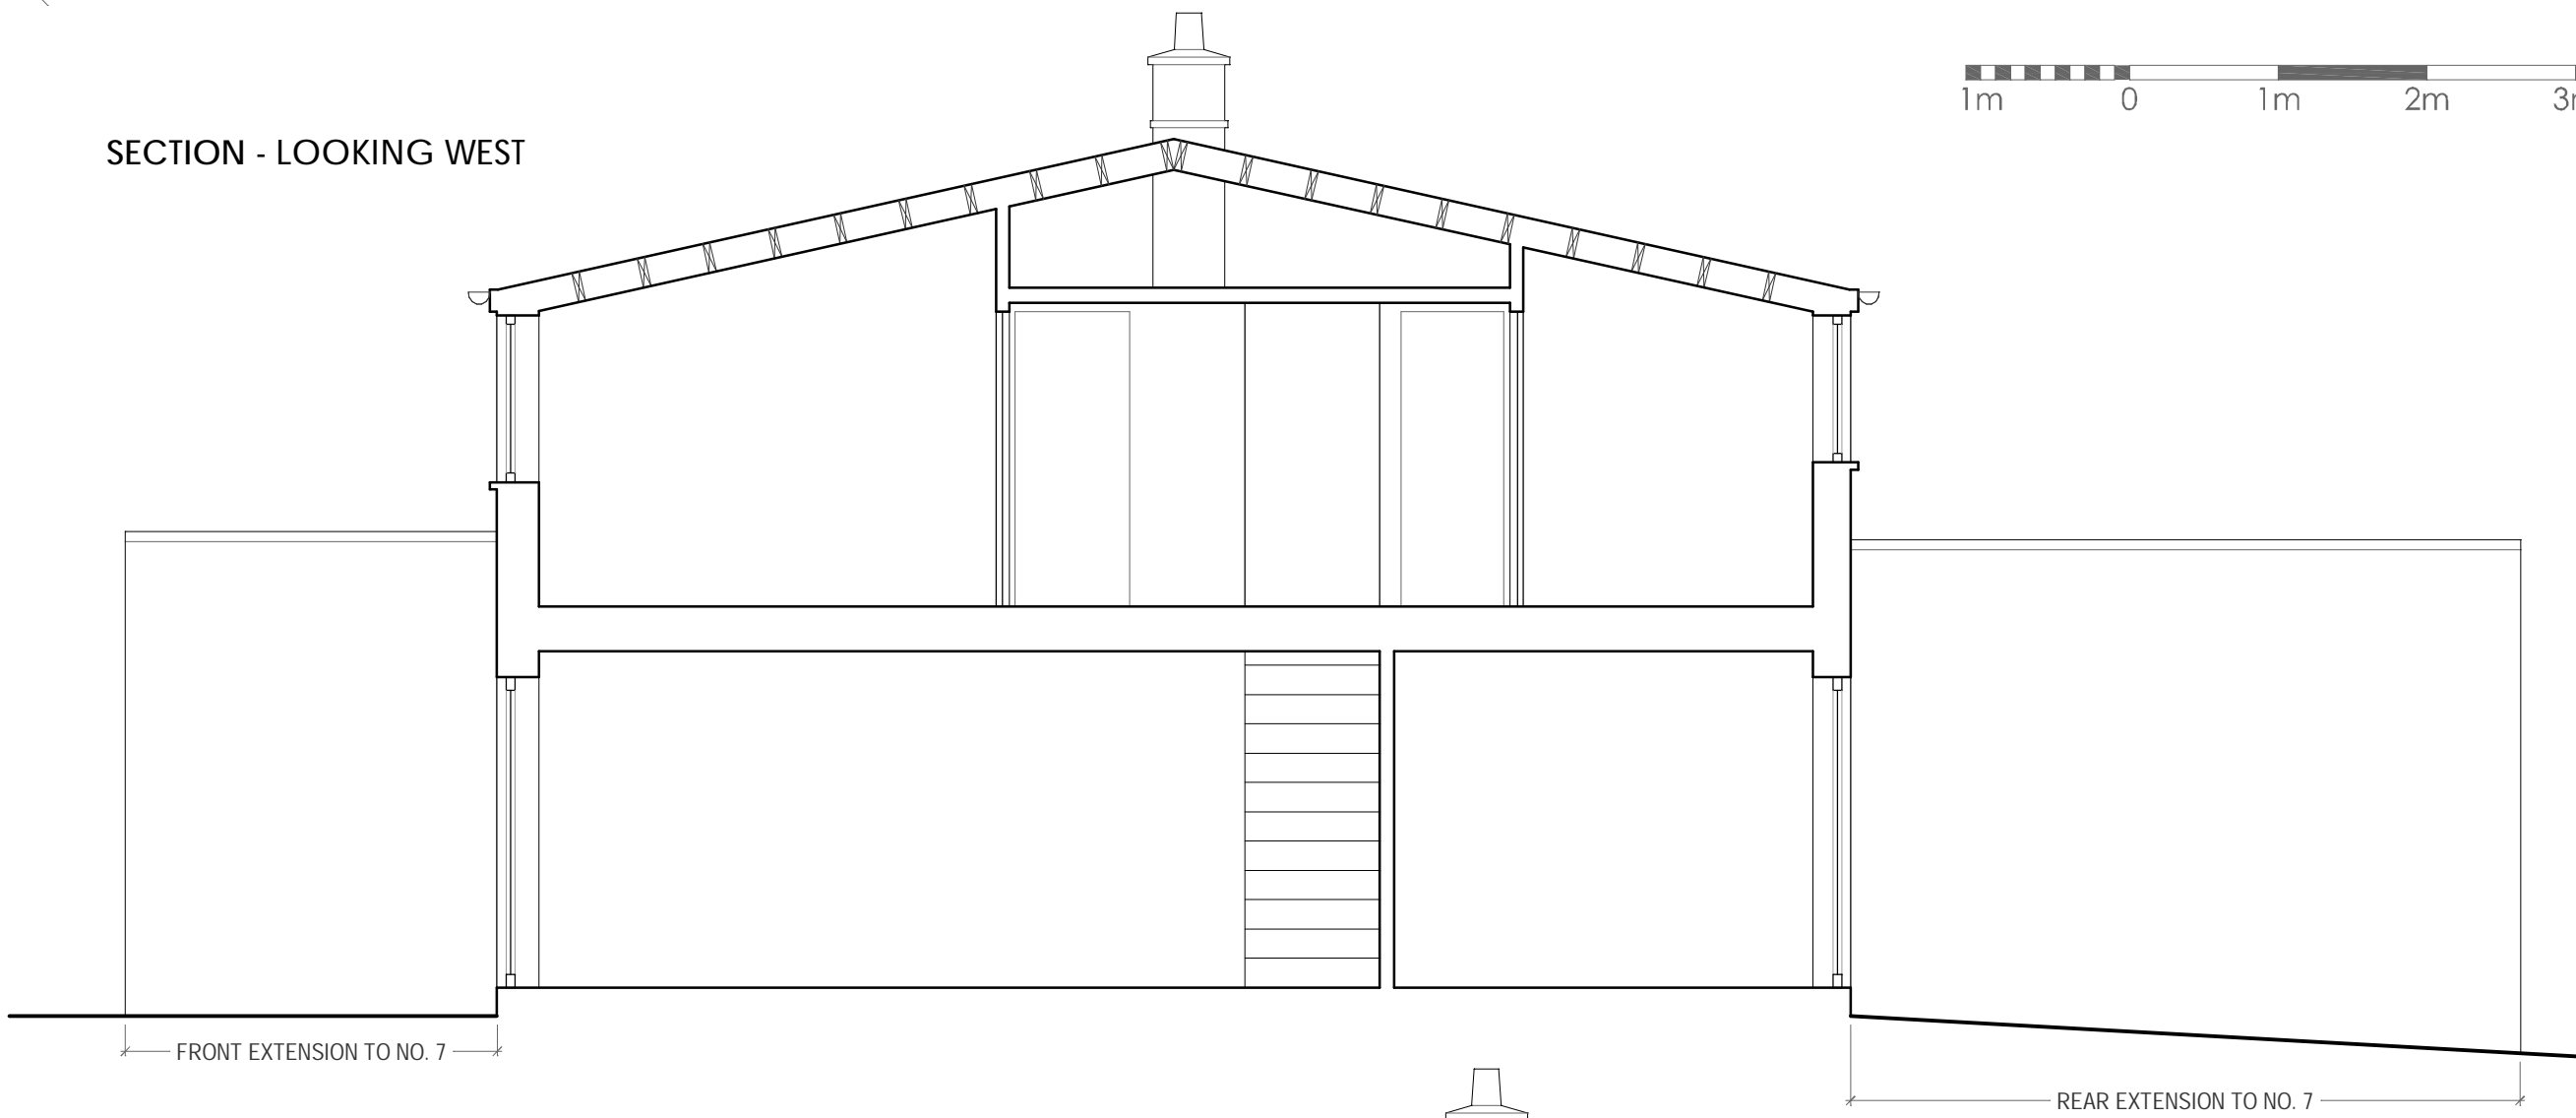

SECTION - LOOKING WEST

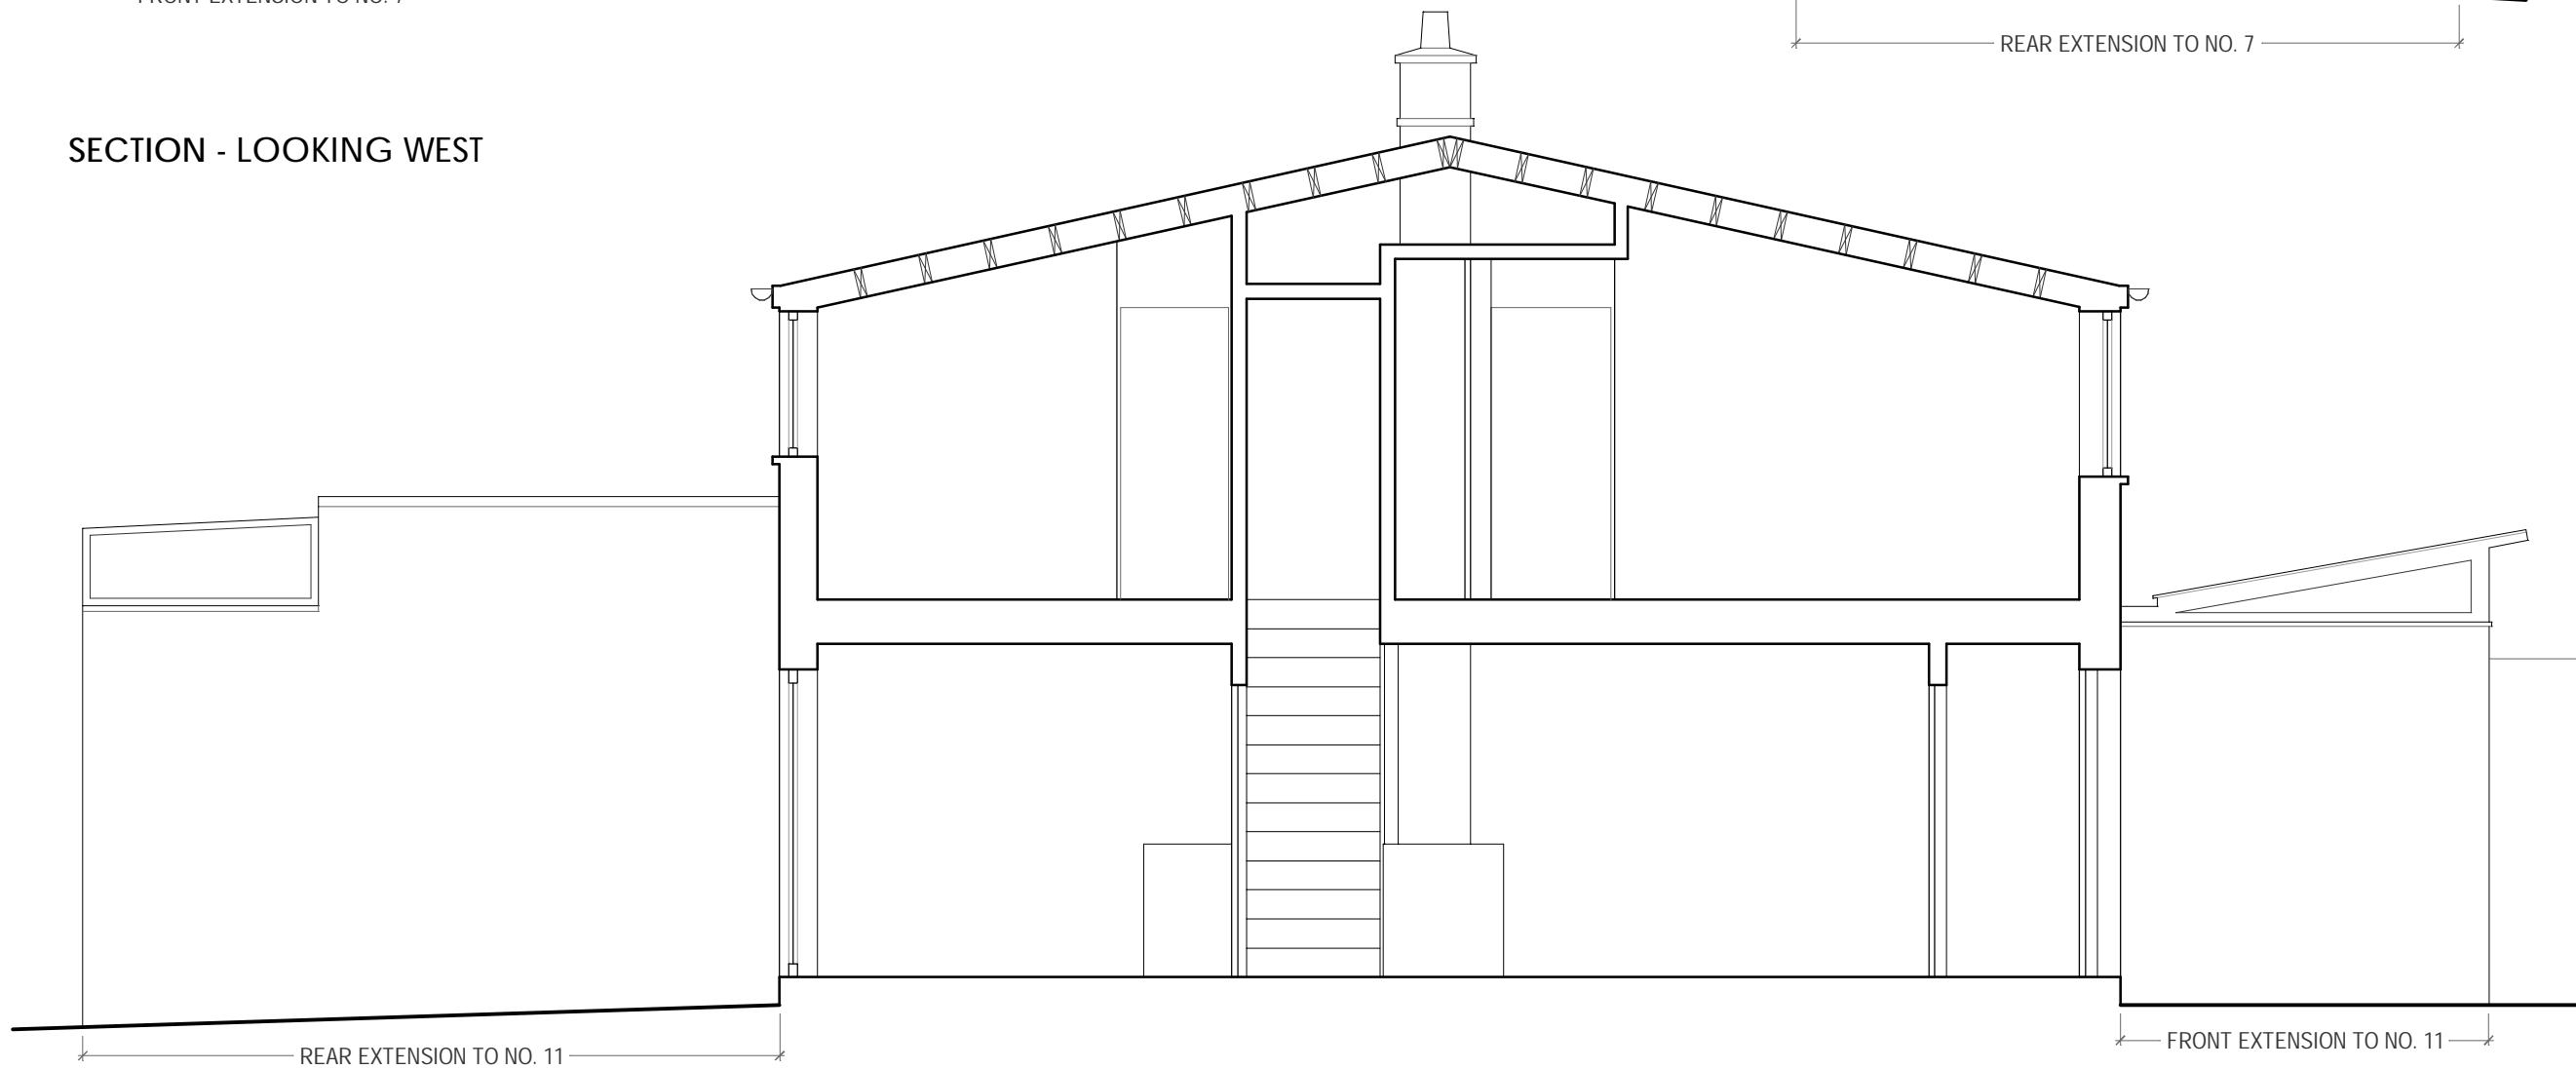

SECTION - LOOKING WEST



FITKOV NORRIS DESIGN LTD	
5 ROMAN CLOSE	LONDON W3 8HE
tel: 020 8993 0230	mob: 07720 388977
email: fitkov.norris@gmail.com	
JOB TITLE	
9 CAMBRIDGE ROAD	
RICHMOND	
DRAWING TITLE	
CROSS SECTIONS - AS EXISTING	
SCALE @ A3	DATE
1:50	AUG 2024
DWG	REV
24/B/07	-