




SITE UNDER CONSTRUCTION AS PER APPROVED PLANNING PERMISSION 24/1374/HOT
PROPOSED SINGLE STOREY REAR/SIDE EXTENSION WITH ADDITIONAL DOOR TO THE LEFT
SIDE ELEVATION, GARAGE CONVERSION AND EXTERNAL CHIMNEY REMOVAL

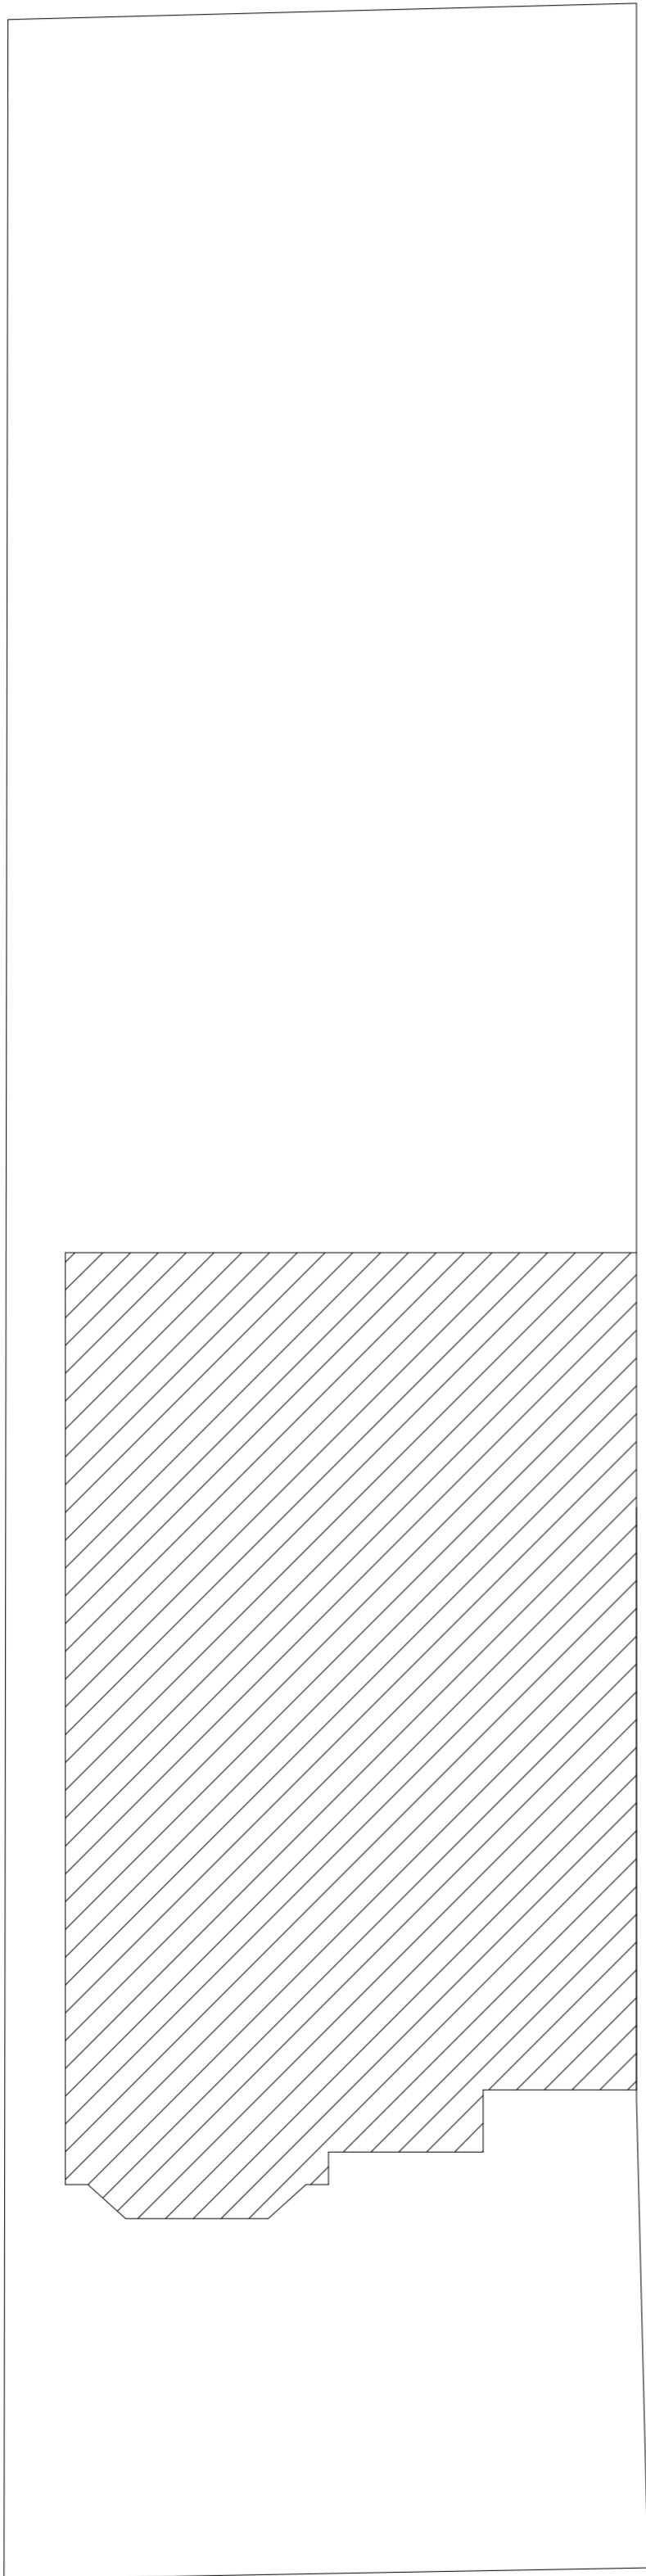


EXISTING BLOCK PLAN

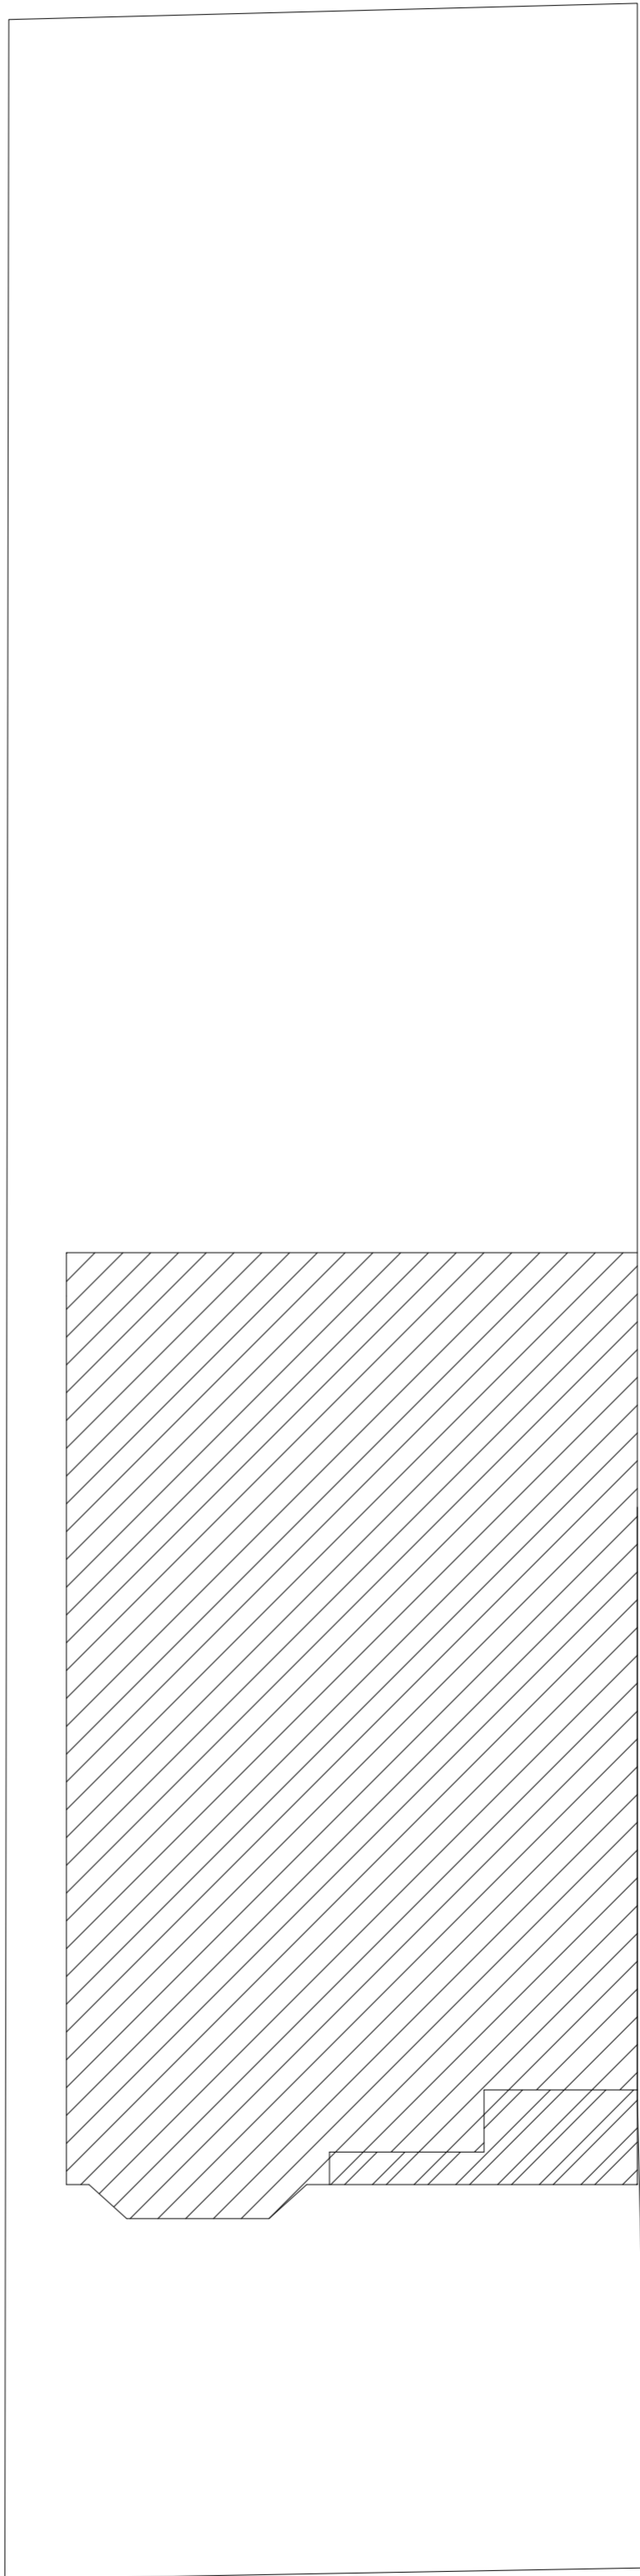

PROPOSED BLOCK PLAN

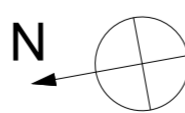

NOTE! THE MATERIALS USED IN THE
CONSTRUCTION OF THE EXTENSION WILL
BE OF SIMILAR APPEARANCE TO THOSE
USED IN CONSTRUCTION OF THE EXTERIOR
OF THE EXISTING DWELLINGHOUSE

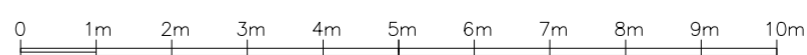

 STUDIO CAD PROJECTS Architectural Designers TEL: 079 581 581 90 E-mail: scprojects@onet.eu	
PROJECT: 78 LOWTHER ROAD LONDON SW13 9NW BLOCK PLANS	
SCALE: 1:100 (A2) DATE: APR 2024	PROJECT No: 2240924-3
<small>THIS DRAWING MUST NOT BE REPRODUCED, COPIED, OR SUBMITTED TO THE PUBLIC OR THIRD PARTIES WITHOUT OUR PRIOR PERMISSION. ALL DIMENSIONS TO BE CHECKED AND VERIFIED ON SITE.</small>	