


Proposed Site Location Plan 2 1:1250



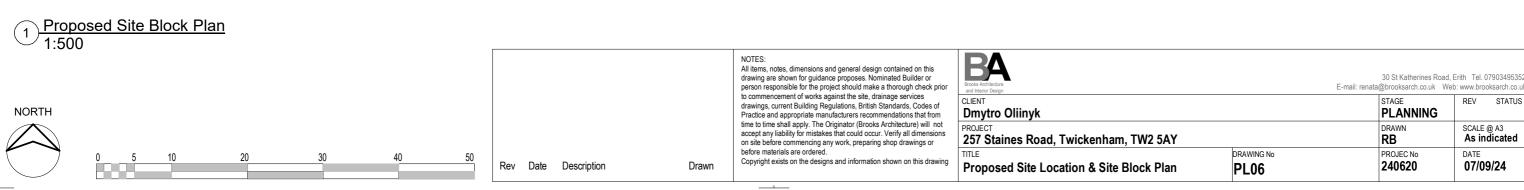

		30 St Katherines Road, t E-mail: renata@brooksarch.co.uk Wet	
		STAGE PLANNING	REV STATUS
,		drawn RB	SCALE @ A3 As indicated
	drawing № PL06	PROJEC No 240620	date 07/09/24

9/15/2024 6:03:47 PM



