


01/24
 MKCREATIVE
 22 Micklefield Way
 Borehamwood
 WD6 4LG
 01923 212121
 www.mkcreative.me.uk

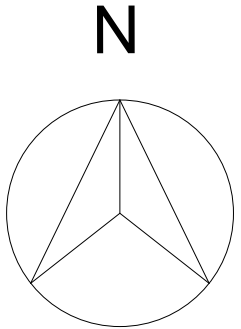

office@mkcreative.me.uk
 22 Micklefield Way
 Borehamwood
 WD6 4LG

Client:

Project:
 83 Lower Mortlake Road TW9 2LW


Drawing:
 LOCATION PLAN

Scale: A4@1 : 1250

Date: 16.09.2024

Status: FOR PLANNING

Drawing No. 83 MORTLAKE - 001
 Rev. A1

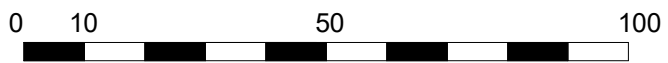

VISUAL SCALE 1:1250@A4