


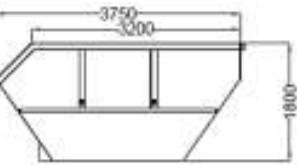


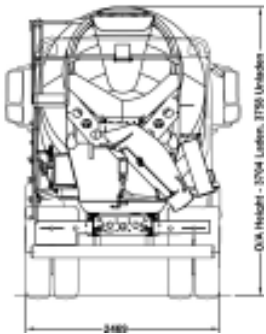

Proposed ready-mix concrete vehicle Location 1:200

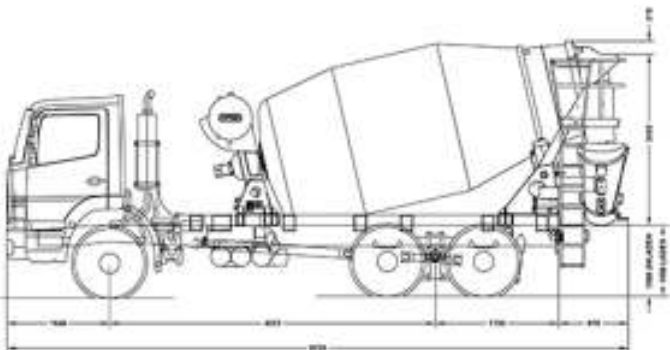

Side of skip not to scale measurements on diagram

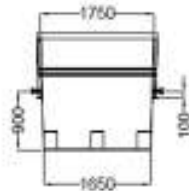

Rear and front of skip not to scale measurements on diagram



THIS DRAWING MUST NOT BE SCALED PRIOR TO THE COMMENCEMENT OF ANY WORKS THE BUILDER IS TO CHECK AND/OR DETERMINE ALL CONSTRUCTION DETAILS INCLUDING CHECKING EXISTING SITE LEVELS AND DIMENSIONS. THE DRAWING IS TO BE READ IN CONJUNCTION WITH ALL OTHER PROJECT DRAWINGS, CONSTRUCTION NOTES AND/OR PROJECT SPECIFICATION. ALL DISCREPANCIES SHOULD BE REPORTED IMMEDIATELY.

Mobile: 07739849534
e'mail: mblangley82@googlemail.com

PLANNING NUMBER

24/1809/HOT

ADDRESS

22 Chudleigh Road,
Twickenham,
TW2 7QR

DESCRIPTION

No.12 - The ready-mix concrete vehicle location

Scale: 1:200 @A2

Date: 11/09/2024

Drawing No

CLR22/002